


平面圖

S = 1/500

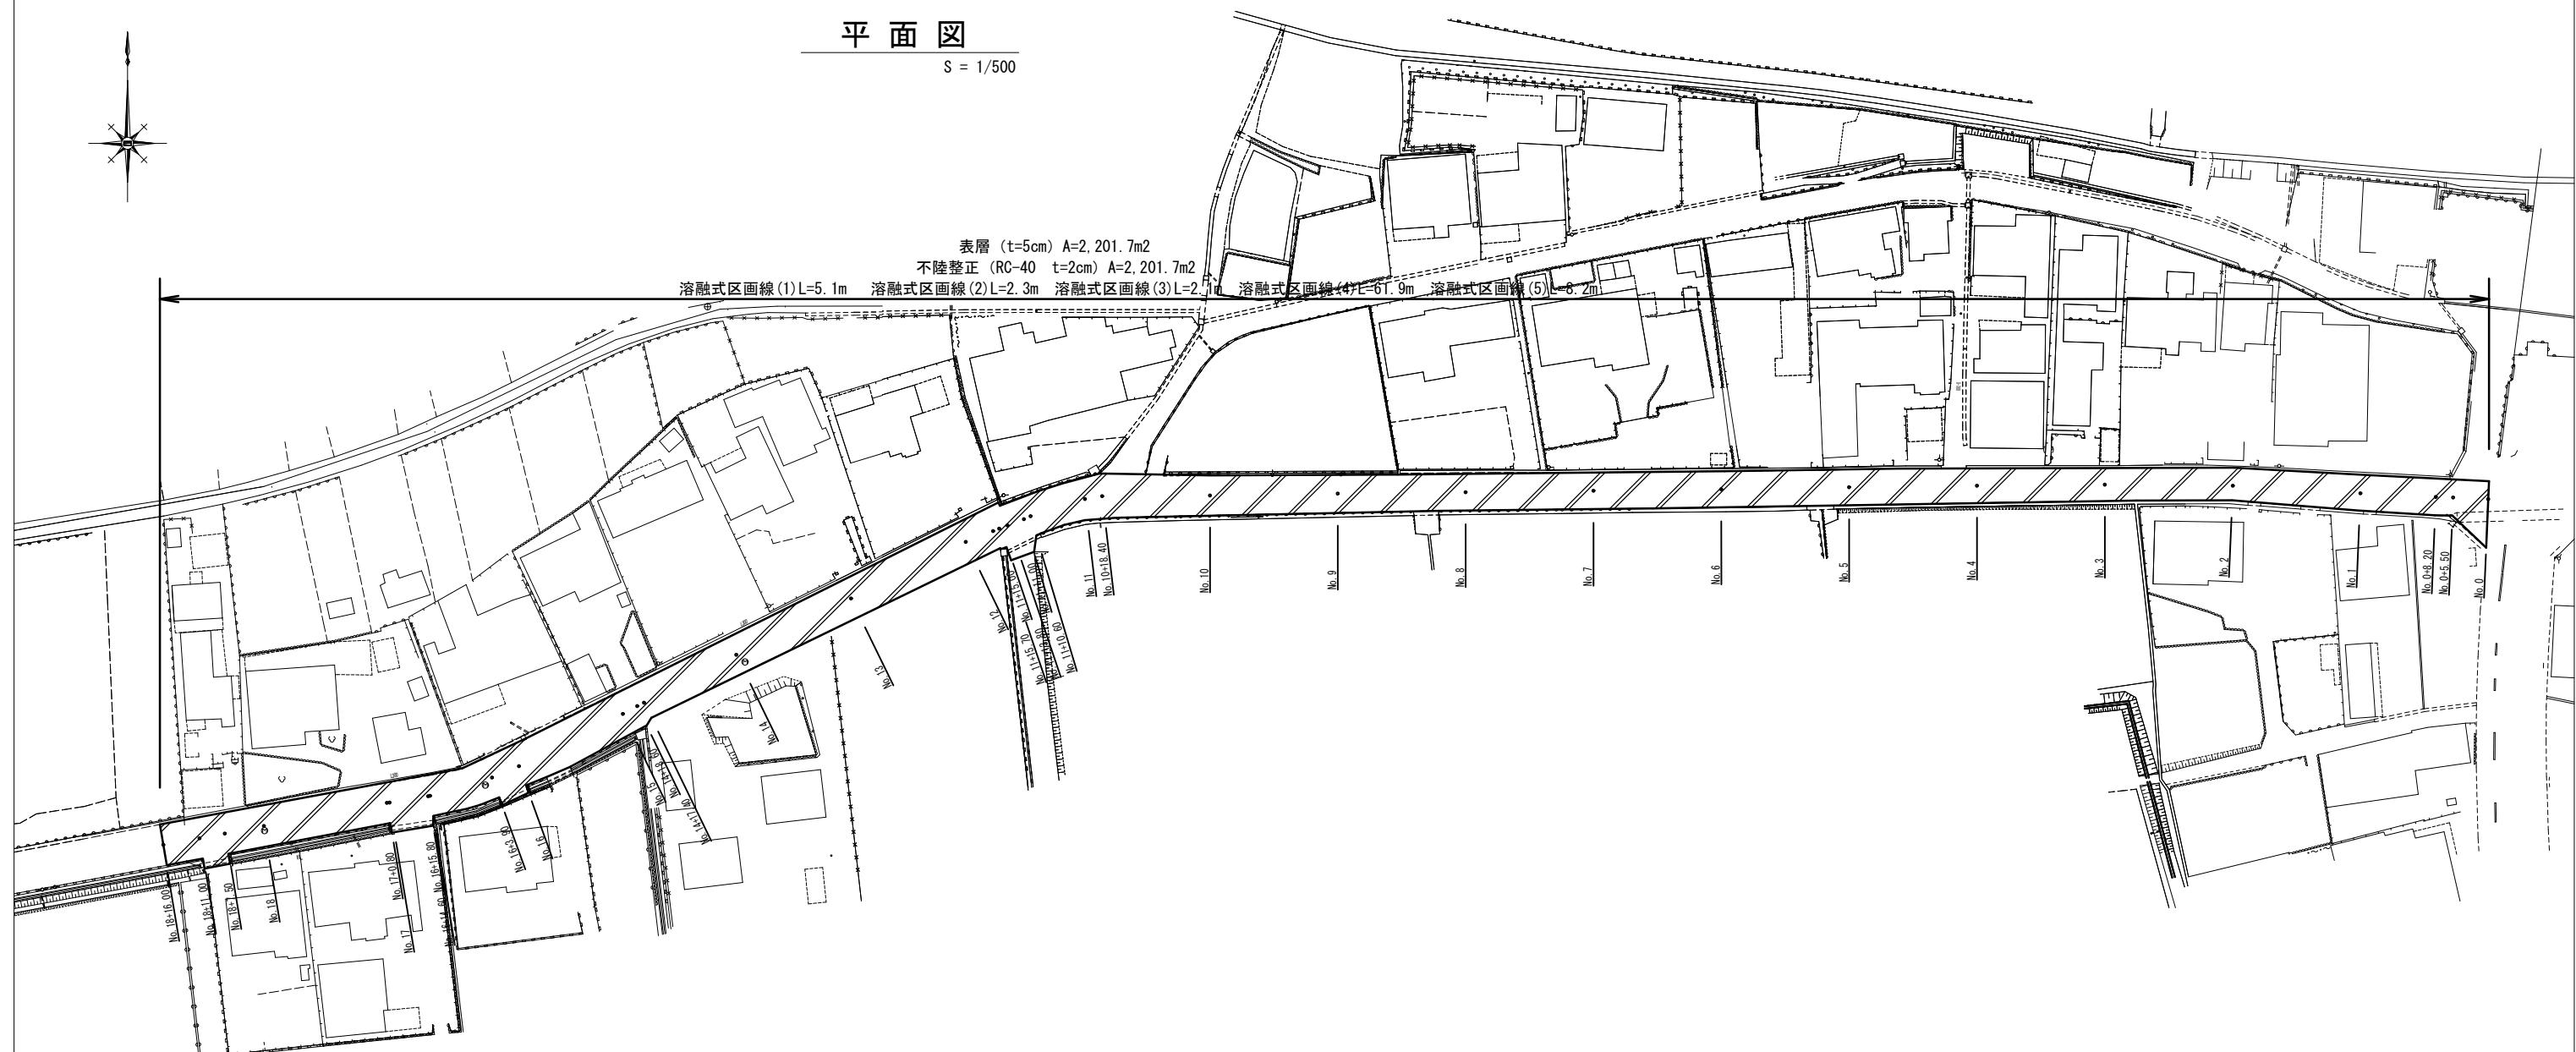

横断圖

S = 1/100

The diagram shows a rectangular foundation plan. The top horizontal dimension is labeled "5250". The bottom horizontal dimension is divided into two segments: "1.5%" on the left, "AN" in the center, and "1.5%" on the right. The vertical dimensions on the left and right sides are both labeled "CO". A dimension line at the bottom left indicates a height of "W ϕ 150" from the base to a point above a circle. Another dimension line at the bottom right indicates a height of "PRP ϕ 150" from the base to a point above another circle. A dimension line at the bottom center indicates a width of "VP ϕ 500" between two circles.

工法図

S ≡ 1/30

※本図面はA1サイズを原寸とす

工事名	平成31年度下水道工事 白山第2処理分区公共下水道工事に伴う舗装復旧工事		
施工箇所名	津市白山町川口地内		
図面名	平面図・横断図・工法図		
縮尺	図示	図面番号	1 / 1
事業所名	津市下水道局下水道建設課		