


工事名	令和5年度土木事業第1号 津市モーターボート競走場駐車場(区画線)改修工事		
施工箇所名	津市勝方 地内		
図面の種類	平面図		
縮尺	1:600	図面番号	1/2
事業所名	津市建設部 津北工事事務所		

区画線標準図  
S41-30

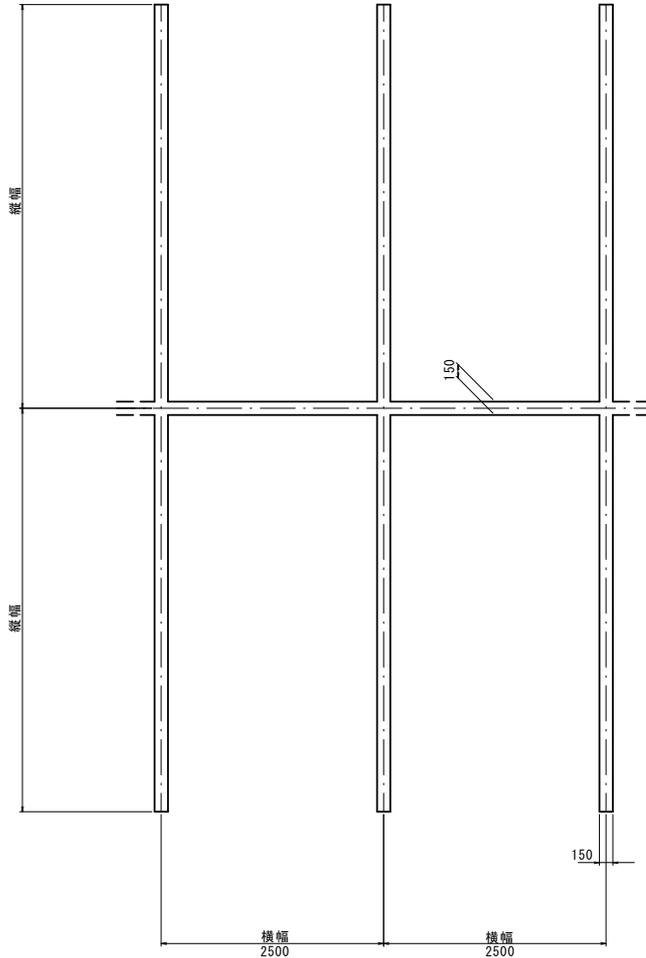

※ 駐車ます横幅は、2.5mを確保すること。  
※ 駐車ます縦幅は、現況区画線幅で確保すること。

第1	(m)	10.0 (m) (本)	9.4 (m) (本)	5.2 (m) (本)	5.0 (m) (本)	4.7 (m) (本)	4.3 (m) (本)	合計延長 (m)	駐車ます (台)	
1	68.2			27		1		208.6	26	
2	76.1	29						371.1	57	
3	76.1	30						376.1	58	
4	76.1	30						376.1	58	
5	76.1	28			2			365.1	56	
6	65.6		25			1		305.3	49	
7	49.8		18			2		228.4	36	
8	34.1		12			2		156.3	24	
9	15.2						7	45.3	6	
総延長(m)									2433.3	370

第2	(m)	8.9 (m) (本)	8.8 (m) (本)	4.6 (m) (本)	4.4 (m) (本)	4.2 (m) (本)	4.0 (m) (本)	合計延長 (m)	駐車ます (台)	
1							17	68.0	16	
2							6	24.0	5	
3							4	16.0	3	
4	26.3	10						115.3	20	
5						20		84.0	19	
6	49.3		20					225.3	38	
7	49.3		20					225.3	38	
8	49.3		20					225.3	38	
9	46.7		19					213.9	36	
10	46.7		19					213.9	36	
11	46.7		19					213.9	36	
12								22.6	5	
13	20.8		9	6				100.0	16	
14	18.2		8					88.6	14	
15	18.2				15			84.2	13	
総延長(m)									1925.3	333

第3	(m)	10.0 (m) (本)	9.0 (m) (本)	8.5 (m) (本)	5.0 (m) (本)	4.5 (m) (本)	4.3 (m) (本)	2.5 (m) (本)	合計延長 (m)	駐車ます (台)
1		2			4			7	57.5	4
2					10				50.0	10
3	25.0	10							125.0	20
4	25.0	10							125.0	20
5	39.9			9			7		146.5	25
6	39.9			14					167.5	30
7	34.9			14			2		153.9	28
8	34.8			14					153.8	28
9	34.8			14					153.8	28
10	34.8			14					153.8	28
11	35.0			13			1		149.8	27
12	30.0		11				1		133.5	22
13							6		27.0	6
14	15.0			6					69.0	12
15	17.5			6			1		76.0	13
16	17.5			7					80.5	14
17	17.5			7					80.5	14
18	17.5			7					80.5	14
19	17.5			7					80.5	14
20	17.5			7					80.5	14
21	17.5			6			1		76.0	13
22	15.0			6					69.0	12
23	15.0			6					69.0	12
24	15.0			6					69.0	12
25							12		31.0	12
総延長(m)									2481.6	432

第4	(m)	9.0 (m) (本)	8.5 (m) (本)	4.5 (m) (本)	4.3 (m) (本)	合計延長 (m)	駐車ます (台)	
1	45.0	16		18		126.0	18	
2	42.5	16		1		191.0	33	
3	37.5	15				172.5	30	
4	35.0		13		1	149.8	27	
5	30.0		12			132.0	24	
6	27.5		11			121.0	22	
7	20.0		8		1	92.3	15	
8				8		36.0	7	
総延長(m)							1020.6	176

第5	(m)	9.0 (m) (本)	8.5 (m) (本)	4.5 (m) (本)	4.3 (m) (本)	4.2 (m) (本)	合計延長 (m)	駐車ます (台)	
1				45			202.5	46	
2	115.0	45					520.0	92	
3	115.0	43					511.0	88	
4	40.0		12		4		159.2	27	
5	35.0		14				154.0	28	
6	70.0		14		14		249.2	42	
7	65.0		27				294.5	52	
8				28			120.4	27	
9	52.5		18		3		218.4	38	
10	42.5		16		1		182.8	35	
11	37.5		14				156.5	30	
12					8		34.4	7	
13					8		34.4	7	
14	17.5		8				83.5	14	
15						8	33.6	7	
総延長(m)								2956.4	540

第6	(m)	9.0 (m) (本)	4.5 (m) (本)	4.0 (m) (本)	合計延長 (m)	駐車ます (台)	
1				11	44.0	10	
2				5	20.0	4	
3	25.0				69.0	10	
4	37.5	3	13	11	123.0	17	
5	37.5	16			181.5	30	
6	35.0	15			170.0	28	
7	32.5	14			158.5	26	
8	30.0	13			147.0	24	
総延長(m)						913.0	149

※この図面はA1サイズを限とする。

工 事 名	令和5年度東北圏第1号 津市モーターポート駐光線駐車場(区画線)改修工事		
施工箇所名	津市勝方 地内		
図面の種類	区画線標準図		
縮 尺	図示	図面番号	2 / 2
事業所名	津市建設部 津北工事事務所		