

不陸校正A=351.9m2 表層A=351.9m2

ﾌﾞﾚｷﾞｽﾄ集水樹 (44) N=1箇所

側溝蓋 (1) N=50枚

側溝蓋 (4) N=3枚

ﾌﾞﾚｷﾞｽﾄU型側溝 (10) L=26.5m

側溝蓋 (1) N=24枚

側溝蓋 (4) N=1枚

ﾌﾞﾚｷﾞｽﾄU型側溝 (10) L=12.4m

ﾌﾞﾚｷﾞｽﾄ集水樹 (44) N=1箇所

側溝蓋 (1) N=43枚

側溝蓋 (4) N=2枚

ﾌﾞﾚｷﾞｽﾄU型側溝 (10) L=22.5m

側溝蓋 (1) N=16枚

側溝蓋 (4) N=1枚

ﾌﾞﾚｷﾞｽﾄU型側溝 (10) L=7.7m

ﾌﾞﾚｷﾞｽﾄ集水樹 (44) N=1箇所

側溝蓋 (1) N=43枚

側溝蓋 (4) N=2枚

ﾌﾞﾚｷﾞｽﾄU型側溝 (10) L=22.5m


側溝蓋 (1) N=16枚

側溝蓋 (4) N=1枚

ﾌﾞﾚｷﾞｽﾄU型側溝 (10) L=7.7m



Technical drawing of a bridge deck cross-section (No. 1+9.7). The drawing shows a central span of 4900mm. The bridge is supported by two RC-40 piers. The top surface is labeled 'As' and the bottom surface is labeled 'Co'. The side slopes are labeled 'DL=0.00'. The bridge is supported by '埋戻し (RC-40)' (Backfill RC-40) and '間詰コンクリート (18-8-25BB) t=10cm' (Interlocking concrete 18-8-25BB t=10cm). The side slopes are labeled 'フレキャストU型側溝 (10)' (Pre-cast U-shaped side ditch 10). The bottom surface is labeled '表層 再生密粒度As (13) t=5cm' (Surface layer 13 recycled dense gradation As t=5cm).

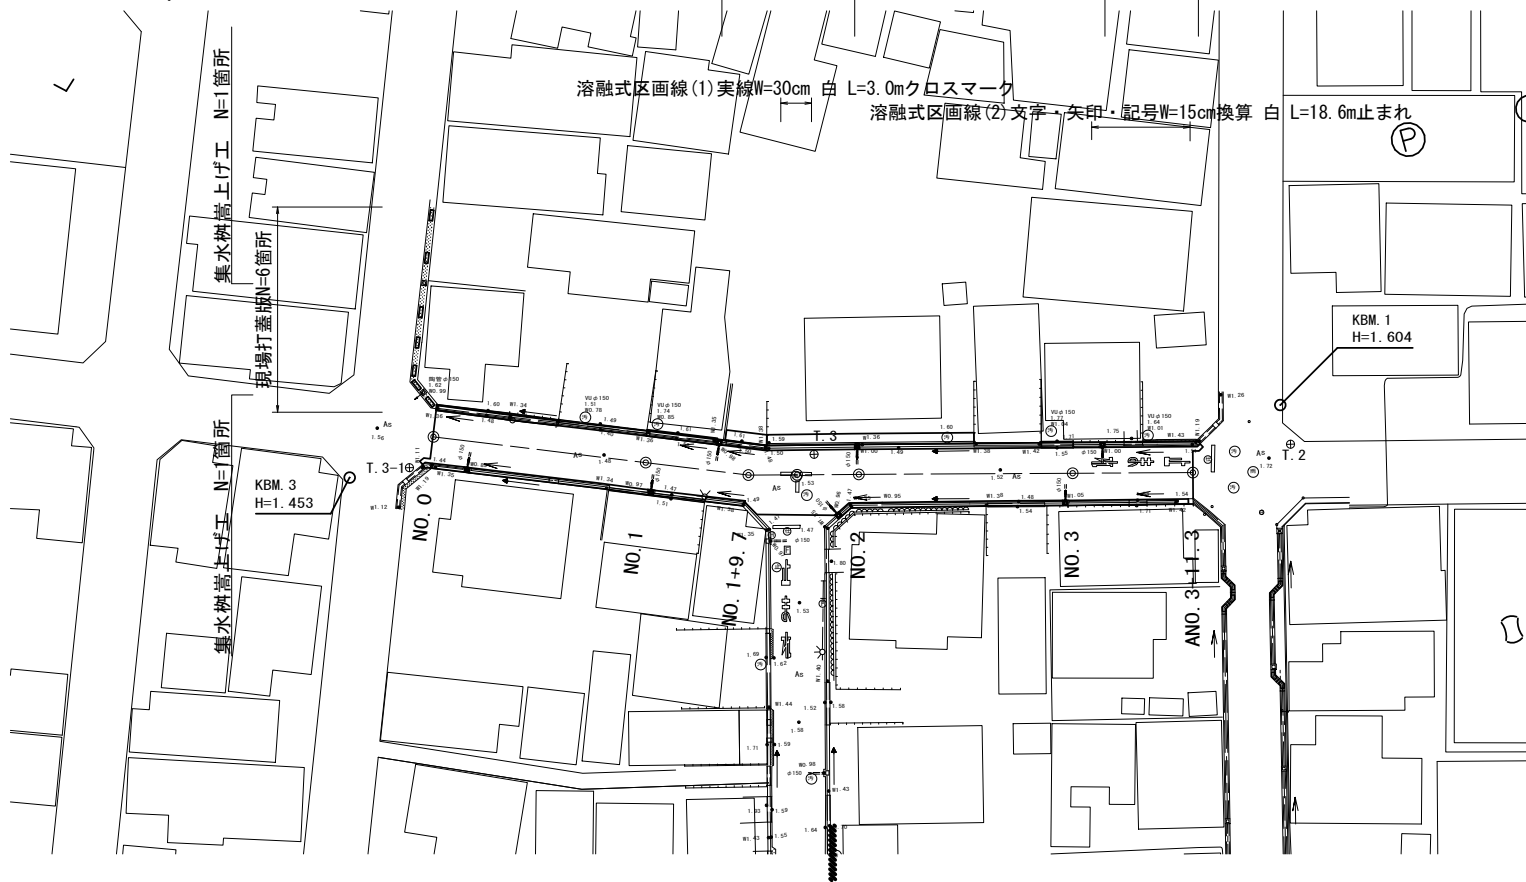


※この図面はA2サイズを原寸とする

工 事 名	令和4年度北道維環第2号 本町第10号線道路整備工事		
施工箇所名	津市本町地内		
図面の種類	平面図・標準横断面図		
縮 尺	図示	図面番号	1 / 3
事業所名	津市建設部津北工事事務所		

横断面図

NO. 1+9. 7

GH=1. 53
FH=1. 54

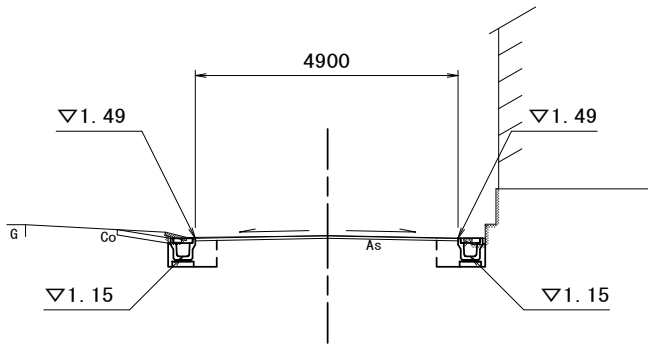


名 称	単位	(左)	(右)
掘削	m2	-	
床掘り	m2	0. 46	0. 35
埋戻し (RC-40)	m2	0. 21	0. 21
間詰コンクリート	m2	0. 01	0. 01
舗装版破砕 (1)	m	0. 50	0. 50
舗装版破砕 (2)	m	4. 10	
Co構造物取壊し (1)	m2	0. 12	0. 08
表層 (2)	m	4. 90	
不陸整正 (1)	m	4. 90	

(右) ~No. 1+9. 7
(右) ~No. 1+9. 7
(右) ~No. 1+9. 7
(右) ~No. 1+9. 7
(右) ~No. 1+9. 7
(右) ~No. 1+9. 7

S=1:100

NO. 3+11. 3

GH=1. 59
FH=1. 59

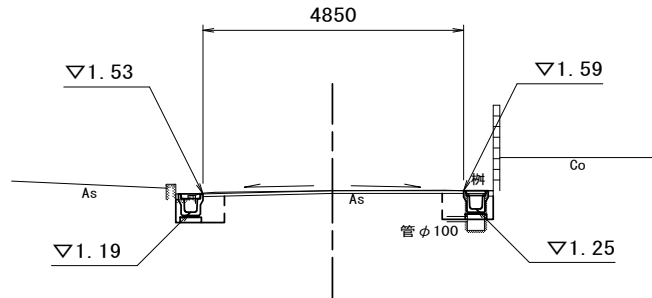


名 称	単位	(左)	(右)
掘削	m2	-	
床掘り	m2	0. 36	0. 35
埋戻し (RC-40)	m2	0. 21	0. 21
間詰コンクリート	m2	0. 01	0. 01
舗装版破砕 (1)	m	0. 50	0. 35
舗装版破砕 (2)	m	4. 05	
Co構造物取壊し (1)	m2	0. 07	0. 10
表層 (2)	m	4. 85	
不陸整正 (1)	m	4. 85	

DL=-3. 00

DL=-3. 00

NO. 1

GH=1. 52
FH=1. 53

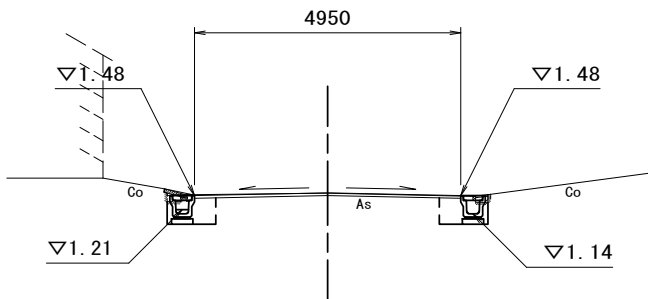


名 称	単位	(左)	(右)
掘削	m2	-	
床掘り	m2	0. 36	0. 40
埋戻し (RC-40)	m2	0. 21	0. 21
間詰コンクリート	m2	0. 01	0. 01
舗装版破砕 (1)	m	0. 50	0. 60
舗装版破砕 (2)	m	4. 15	
Co構造物取壊し (1)	m2	0. 07	0. 02
表層 (2)	m	4. 95	
不陸整正 (1)	m	4. 95	

DL=-3. 00

DL=-3. 00

NO. 3


GH=1. 53
FH=1. 58

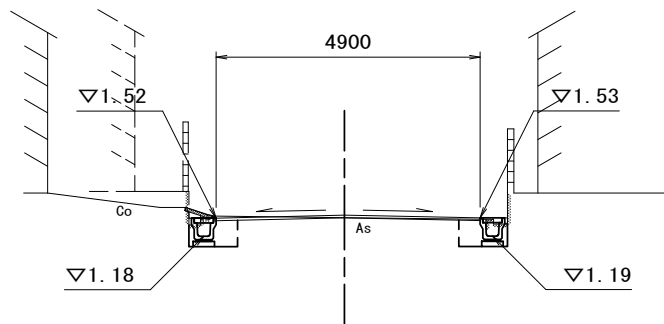

名 称	単位	(左)	(右)
掘削	m2	-	
床掘り	m2	0. 36	0. 34
埋戻し (RC-40)	m2	0. 21	0. 21
間詰コンクリート	m2	0. 01	0. 01
舗装版破砕 (1)	m	0. 40	0. 50
舗装版破砕 (2)	m	4. 10	
Co構造物取壊し (1)	m2	0. 07	0. 07
表層 (2)	m	4. 90	
不陸整正 (1)	m	4. 90	

NO. 0

GH=1. 50
FH=1. 50

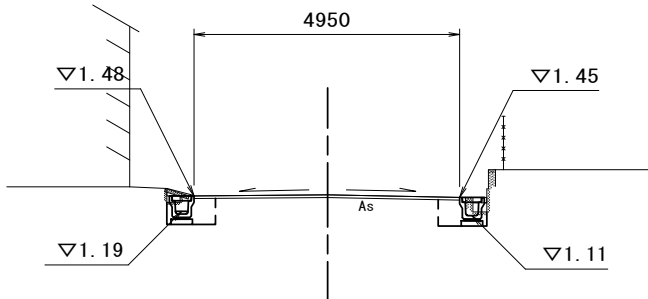


名 称	単位	(左)	(右)
掘削	m2	-	
床掘り	m2	0. 35	0. 29
埋戻し (RC-40)	m2	0. 21	0. 21
間詰コンクリート	m2	0. 01	0. 01
舗装版破砕 (1)	m	0. 45	0. 50
舗装版破砕 (2)	m	4. 15	
Co構造物取壊し (1)	m2	0. 07	0. 10
表層 (2)	m	4. 95	
不陸整正 (1)	m	4. 95	

DL=-3. 00

DL=-3. 00

NO. 2


GH=1. 54
FH=1. 55

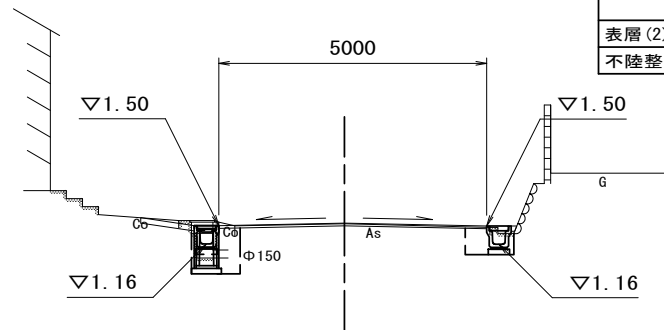

名 称	単位	(左)	(右)
掘削	m2	-	
床掘り	m2	0. 31	0. 32
埋戻し (RC-40)	m2	0. 21	0. 20
間詰コンクリート	m2	0. 01	0. 01
舗装版破砕 (1)	m	0. 45	0. 45
舗装版破砕 (2)	m	4. 20	
Co構造物取壊し (1)	m2	0. 15	0. 08
表層 (2)	m	5. 00	
不陸整正 (1)	m	5. 00	

※この図面はA2サイズを原寸とする


工 事 名	令和4年度北道維環第2号 本町第10号線道路整備工事		
施工箇所名	津市本町地内		
図面の種類	横断面図		
縮 尺	S=1:100	図面番号	2 / 3
事 業 所 名	津市建設部津北工事事務所		

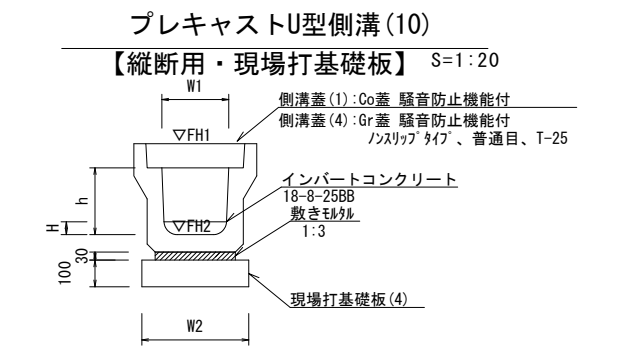

プレキャストU型側溝(10) 10.0m当たり

名 称	規 格	単 位				備 考
プレキャストU型側溝	3種	名称	250A			リサイクル認定製品
		個	5.00			
敷モルタル	1:3	m3	0.09			
現場打基礎板(4)		枚	5.00			
現場打基礎板(6)		枚	-			
現場打基礎板(11)		枚	-			
基面整正		m2	4.00			
h		mm	250			
W1		mm	250			
W2		mm	400			
摘要						

※グレーチング蓋については、10mに1枚布設すること。

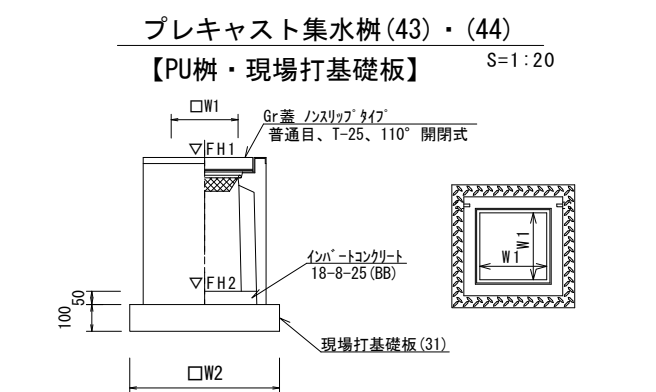


プレキャスト集水樹(43)～(44) 10.0箇所当たり

名 称	規 格	単 位	数 量		備 考
			(43)	(44)	
プレキャスト集水樹		個	10.00	10.00	PU樹同等品以上
インハートコンクリート	18-8-25(BB)	m3	0.03	0.03	t=50
現場打基礎板(31)		枚	10.00	10.00	
現場打基礎板(35)		枚	-	-	
現場打基礎板(41)		枚	-	-	
基面整正		m2	3.14	3.14	
タイプ			250B	250C	
W1		mm	250	250	
W2		mm	560	560	

プレキャスト集水樹基準高さ一覧表

測 点	天端高さ ▽FH1	樹底高さ ▽FH2	備 考
NO.0+3.5 (右側)	FH1 = 1.46	FH2 = 0.71 (44)	
NO.1+0.8 (右側)	FH1 = 1.48	FH2 = 0.73 (44)	
NO.1+18.0 (右側)	FH1 = 1.47	FH2 = 0.72 (44)	
NO.2+19.3 (右側)	FH1 = 1.52	FH2 = 0.87 (43)	
NO.1+6.6 (左側)	FH1 = 1.48	FH2 = 0.73 (44)	
NO.1+19.9 (左側)	FH1 = 1.50	FH2 = 0.75 (44)	
NO.3+2.8 (左側)	FH1 = 1.52	FH2 = 0.77 (44)	


工法図

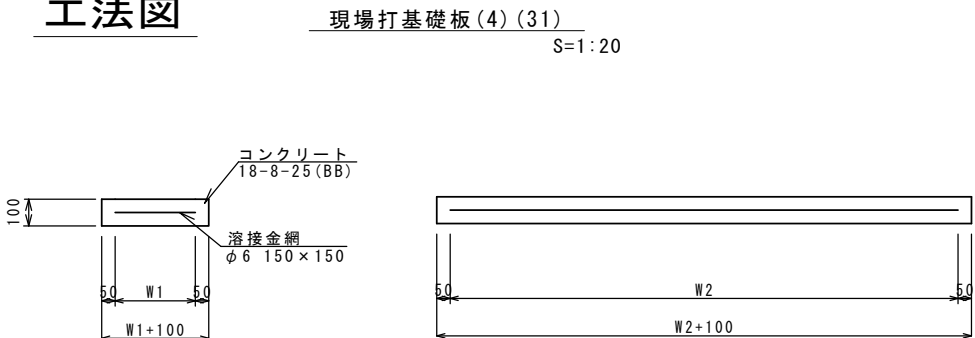


現場打基礎板(4)(31) 10.0枚当たり

名 称	規 格	単 位	数 量				備 考
			(4)	(31)			
現場打基礎板		枚	10.00	10.00			
コンクリート	18-8-25(BB)	m3	0.80	0.31			
同上型枠		m2	3.00	1.51			
路盤紙	クラフト紙	m2	8.00	3.14			
溶 接 金 網	phi 6 150*150	m2	5.70	2.12			
W1		mm	300	460			
W2		mm	1900	460			

舗装工断面図



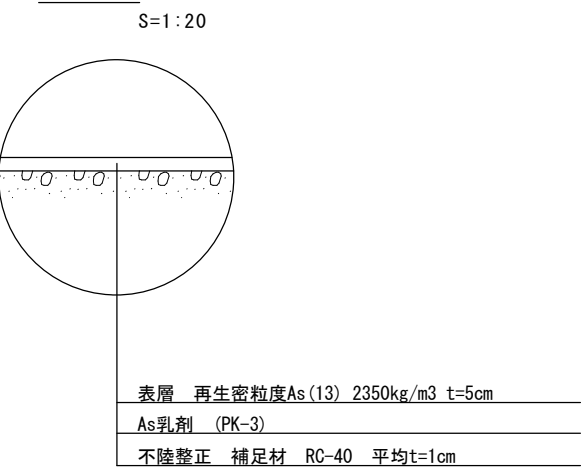


集水樹嵩上げ工

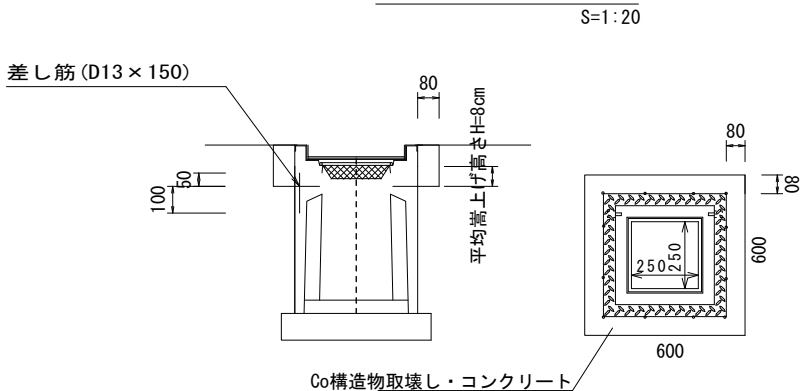

集水樹嵩上げ工 10.0箇所当たり

名 称	規 格	単 位	数 量	摘 要
コンクリート	18-8-25BB	m3	0.06	
同上型枠		m2	2.82	
差筋	D13×150 SD295	t	0.018	0.995kg/m
削孔	phi 16×100	孔	120.00	
コンクリート切断		m	42.00	
Co構造物取壊し		m3	0.06	
Co運搬処分		m3	0.06	
蓋版撤去・設置	再利用	枚	10.00	

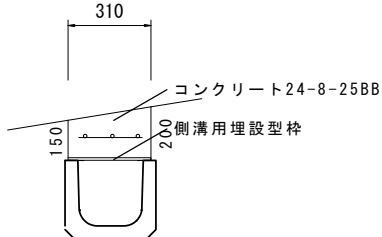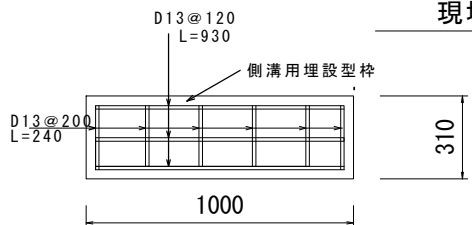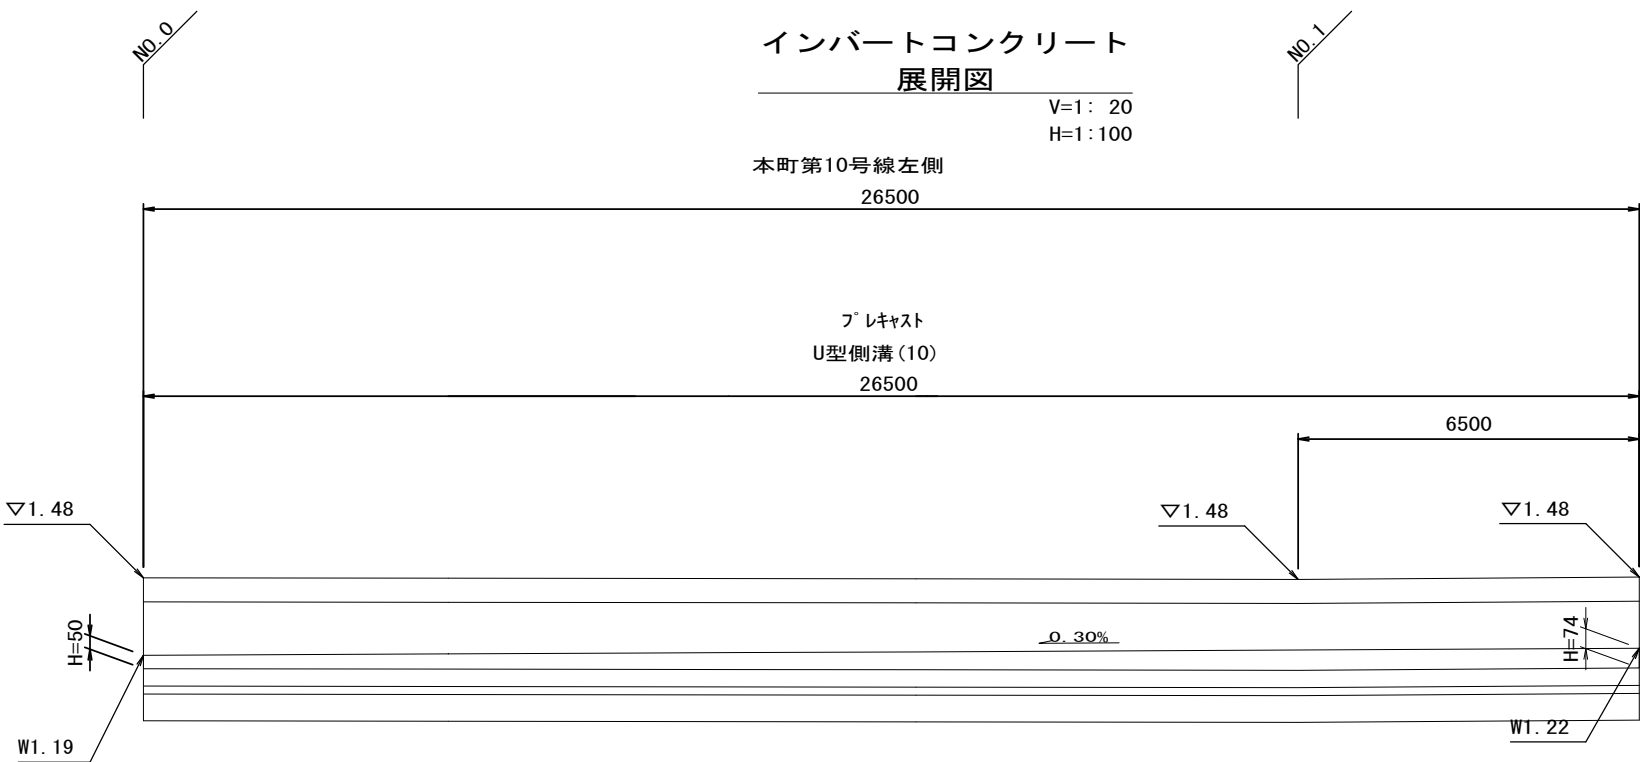

現場打蓋版 10箇所当たり

名 称	規 格	単 位	数 量	摘 要
側溝用埋設型枠	350用(440*1000*8)	m2	4.40	KC7t-4同等品以上
コンクリート	24-8-25(BB)	m3	0.54	
鉄筋	D13 SD295	t	0.042	0.995kg/m

※この図面はA2サイズを原寸とする

工 事 名	令和4年度北道維環第2号 本町第10号線道路整備工事		
施工箇所名	津市本町地内		
図面の種類	工法図		
縮 尺	図示	図面番号	3 / 3
事 業 所 名	津市建設部津北工事事務所		