



平面図

S=1:250

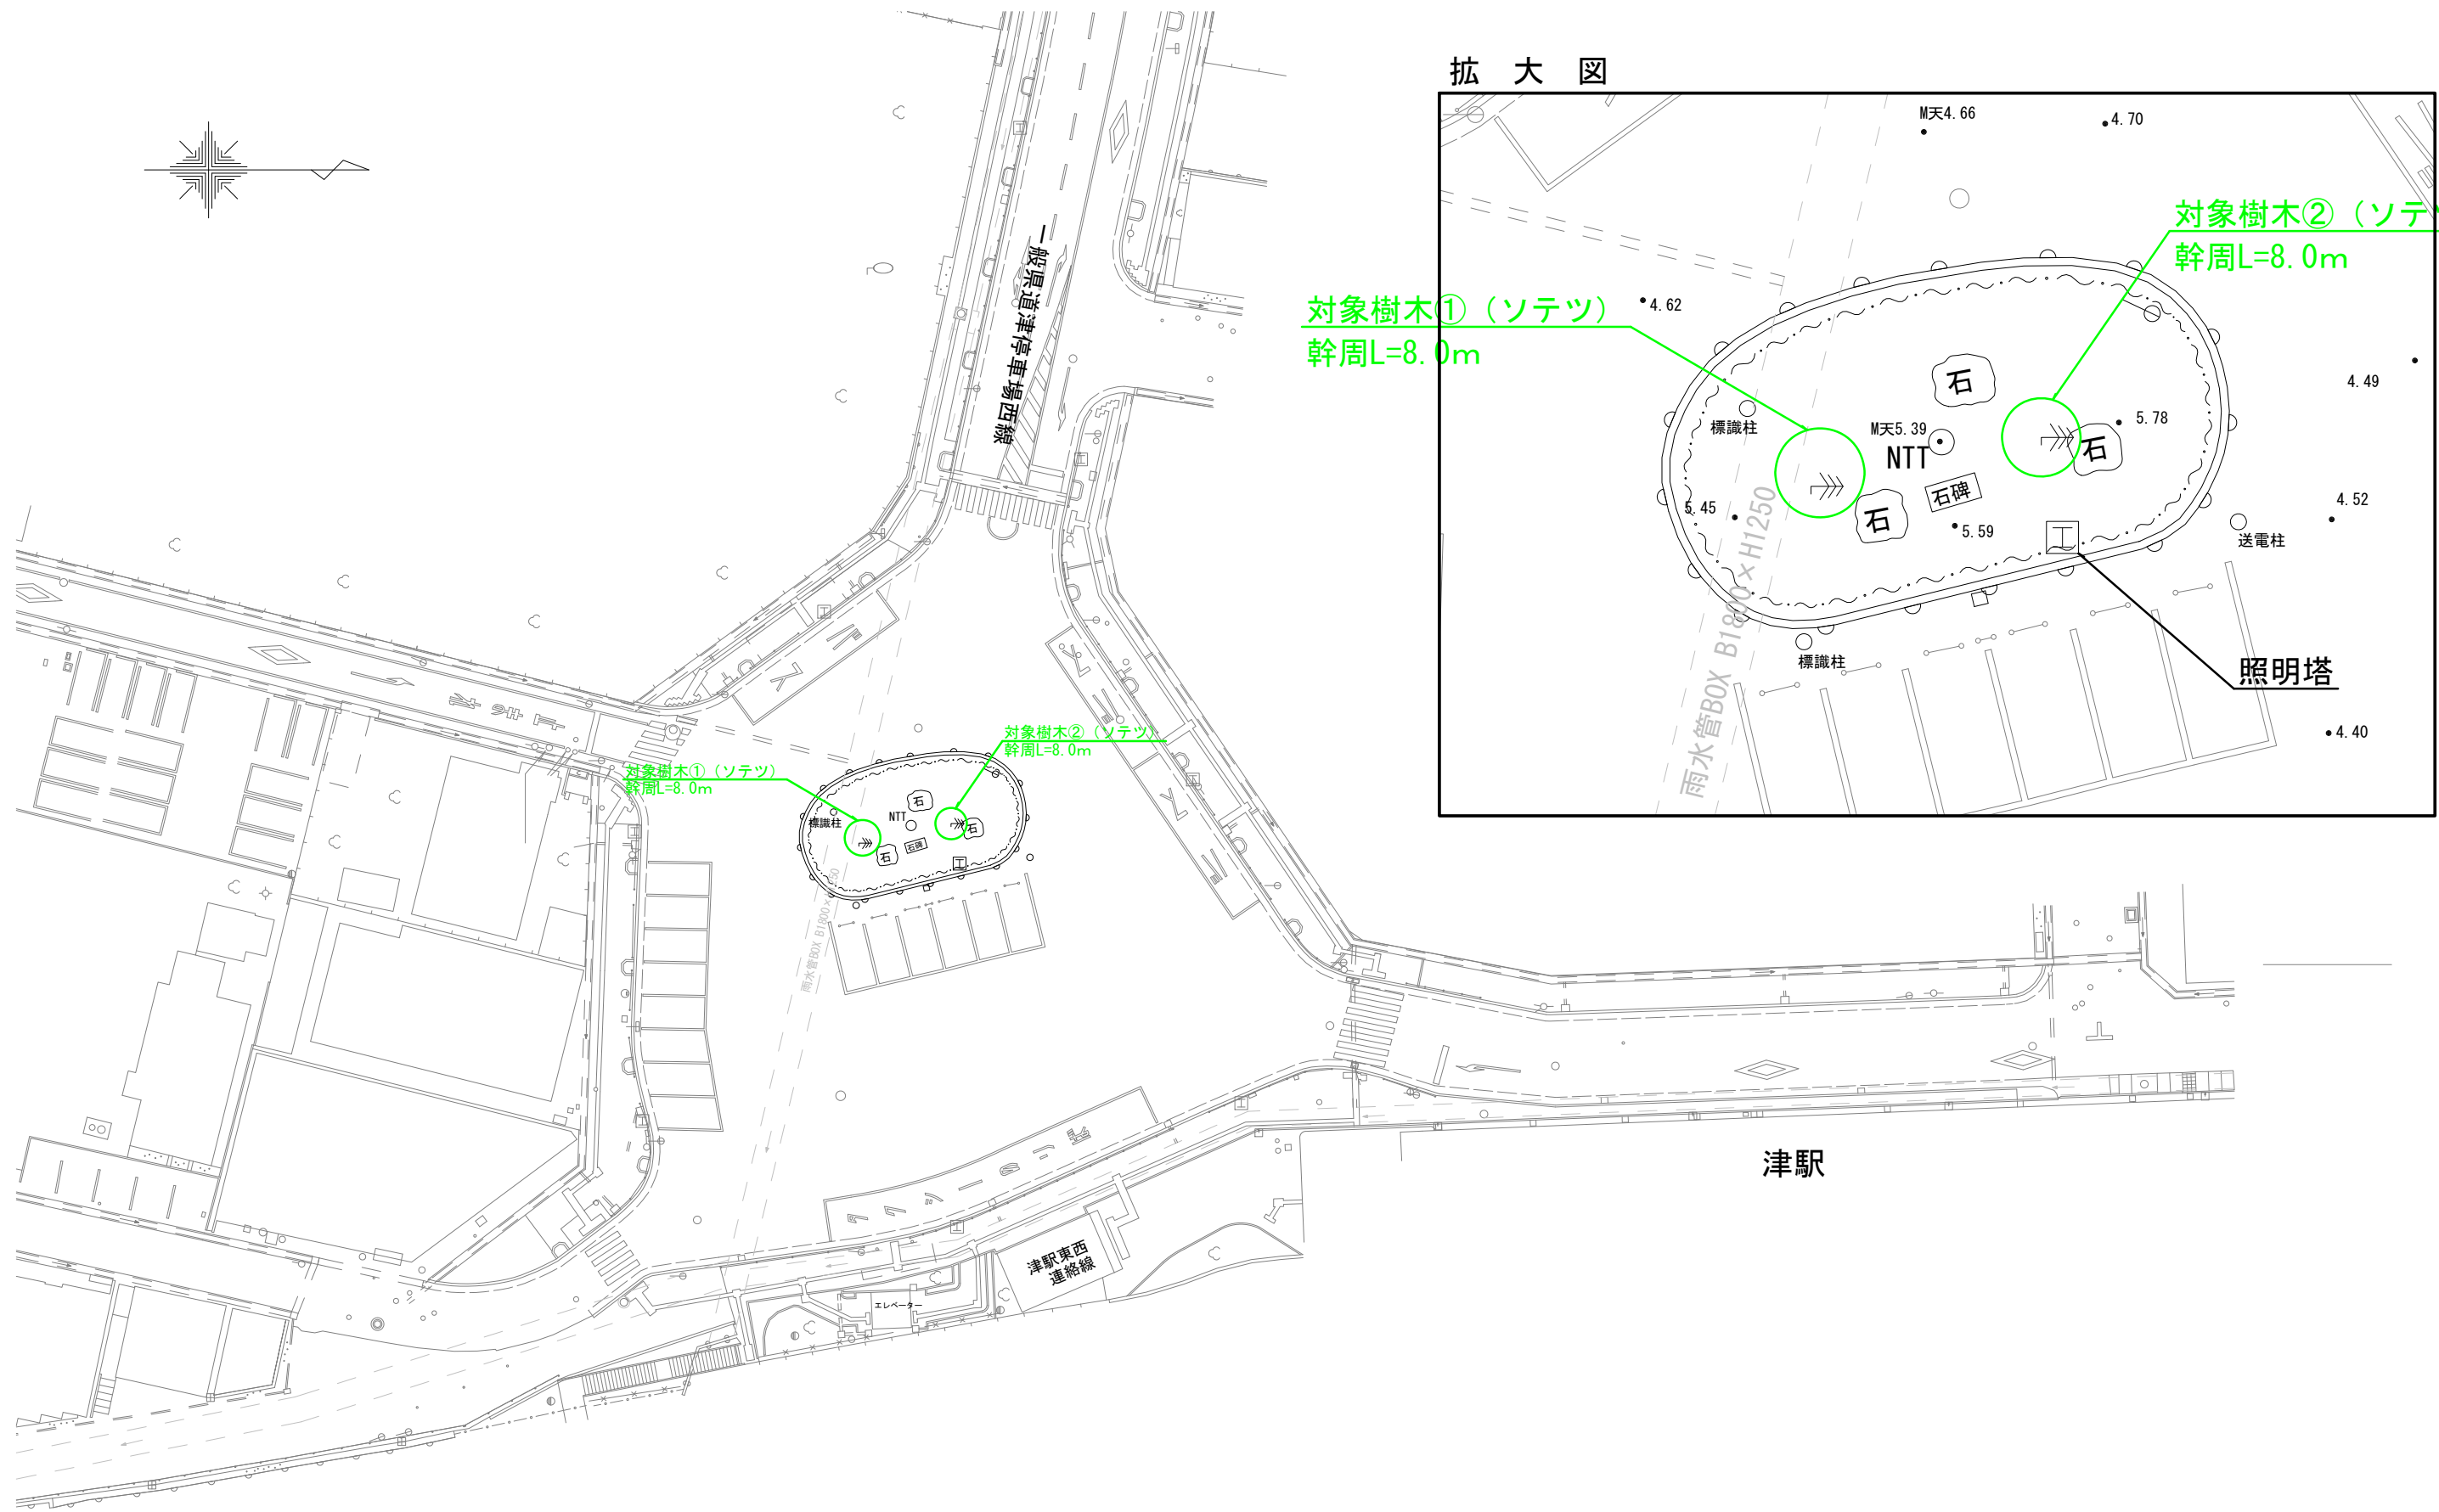

拡大図

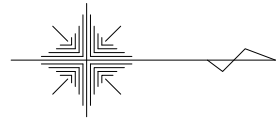