




地番	12-1.12-2
土地の所在	津市あのかつ台三丁目

地積測量図

座標求積表

地番		12-2				
NO	標識	X	Y	$X_{n+1}-X_n$	$Y_n(X_{n+1}-X_n)$	
3013	()	-134443.094	45343.919	-9.093	-412312.255467	
1612	()	-134448.430	45362.872	-3.553	-161174.284216	
1611	()	-134446.647	45363.546	2.922	132552.281412	
1610	()	-134445.508	45364.014	2.260	102522.671640	
1609	()	-134444.387	45364.537	2.772	125750.496564	
1608	()	-134442.736	45365.356	3.279	148753.002324	
1607	()	-134441.108	45366.210	3.191	144763.576110	
2502	()	-134439.545	45367.036	6.549	297108.718764	
1604	()	-134434.559	45366.652	5.445	247021.420140	
1529	()	-134434.100	45366.255	1.386	62877.629430	
1528	()	-134433.173	45365.445	1.756	79661.721420	
1527	()	-134432.344	45364.762	1.791	81248.288742	
1526	()	-134431.382	45363.994	2.259	102477.262446	
1525	()	-134430.085	45363.024	-2.129	-96577.878096	
3014	()	-134433.511	45342.352	-9.252	-419507.440704	
458	()	-134439.337	45343.306	-9.583	-434524.901398	
倍面積					640.309111	
面積					320.1545555	
地積					320.15	m ²

地番		12-1				
NO	標識	X	Y	$X_{n+1}-X_n$	$Y_n(X_{n+1}-X_n)$	
449	()	-134457.340	45345.315	-5.946	-269623.242990	
439	()	-134461.155	45359.065	-2.054	-93167.519510	
1619	()	-134459.394	45359.550	3.534	160300.649700	
1618	()	-134457.621	45360.029	3.535	160347.702515	
1617	()	-134455.859	45360.512	3.538	160485.491456	
1616	()	-134454.083	45361.005	3.529	160078.986645	
1615	()	-134452.330	45361.550	3.402	154319.993100	
1614	()	-134450.681	45362.063	2.233	101293.486679	
1613	()	-134450.097	45362.264	2.251	102110.456264	
1612	()	-134448.430	45362.872	7.003	317676.192616	
3013	()	-134443.094	45343.919	3.165	143513.503635	
456	()	-134445.265	45344.274	-5.127	-232480.092798	
455	()	-134448.221	45344.758	-5.928	-268803.725424	
454	()	-134451.193	45345.225	-3.973	-180156.578925	
453	()	-134452.194	45345.326	-2.005	-90917.378630	
452	()	-134453.198	45345.401	-2.011	-91189.601411	
451	()	-134454.205	45345.426	-2.011	-91189.651686	
450	()	-134455.209	45345.421	-3.135	-142157.894835	
倍面積					440.776401	
面積					220.3882005	
地積					220.38	m ²

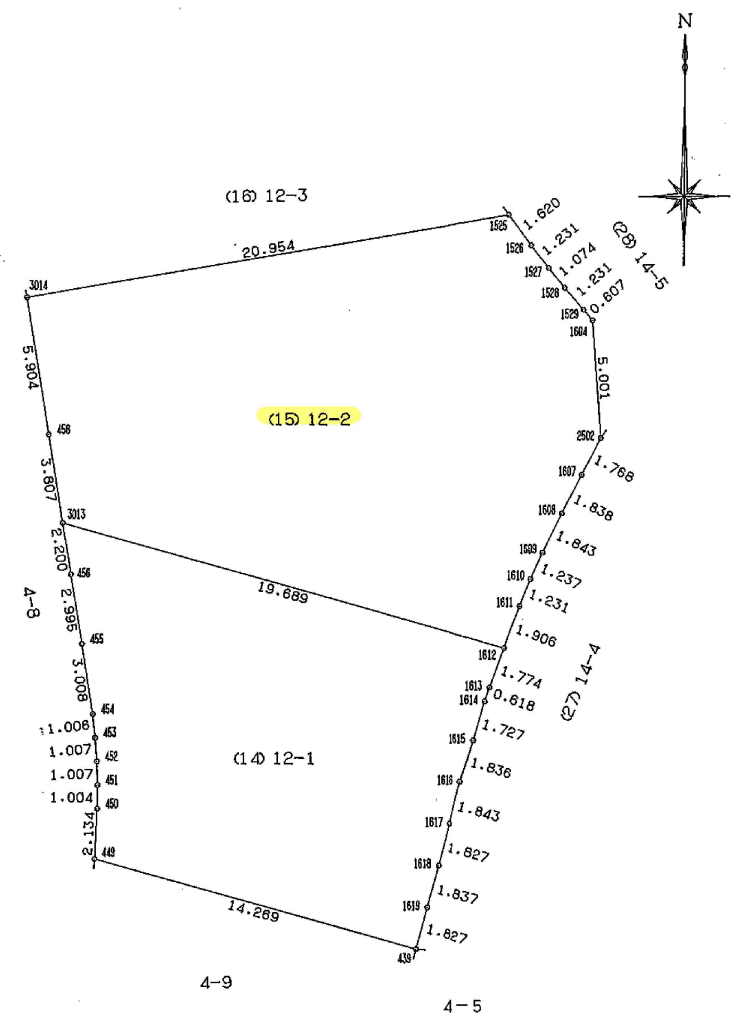

作製者	社団法人 三重県公共嘱託登記土地家屋調査士協会	任意座標
	社員 土地家屋調査士 山本 嘉雄	測量年月日 平成15年5月7日 作成年月日 平成15年5月12日作製)

申請人	津市土地開発公社 理事 高橋 広幸	縮尺	1 / 250
-----	----------------------	----	---------