

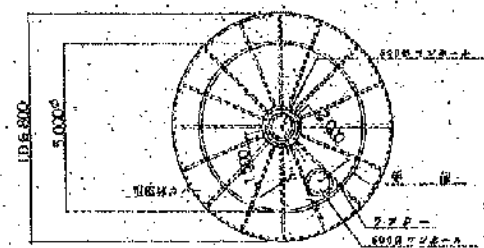
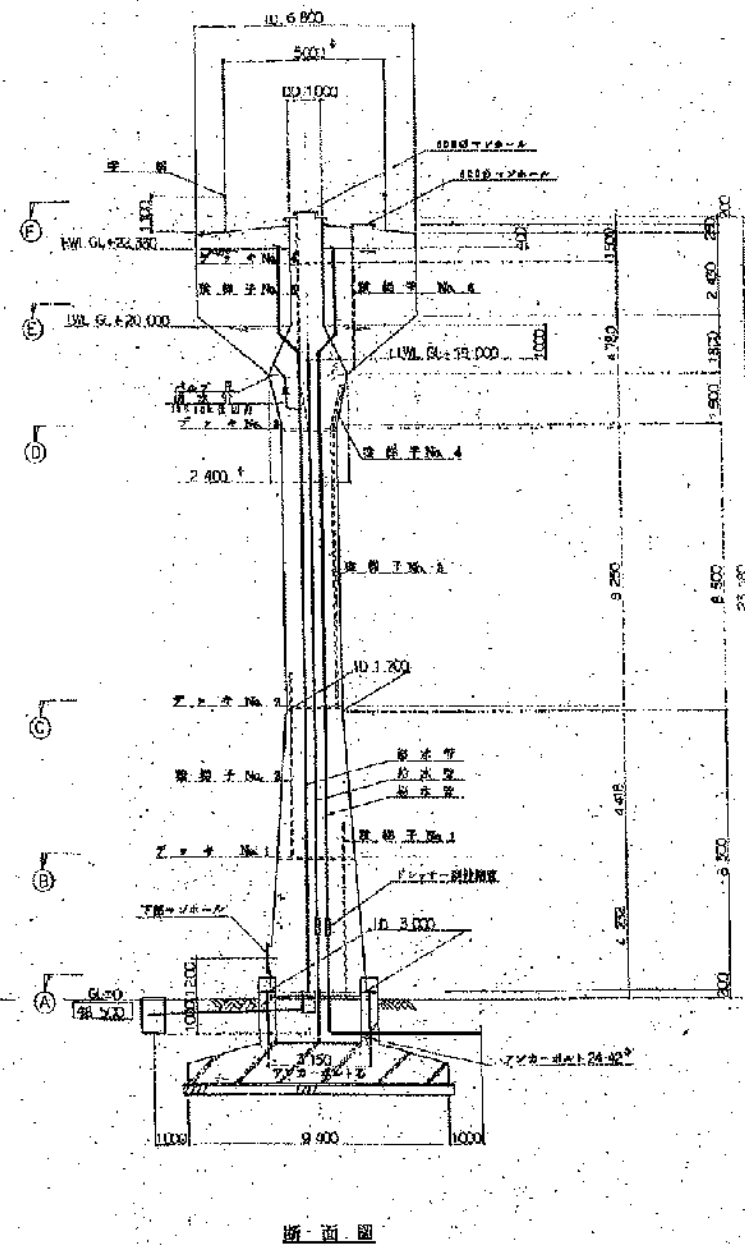


1

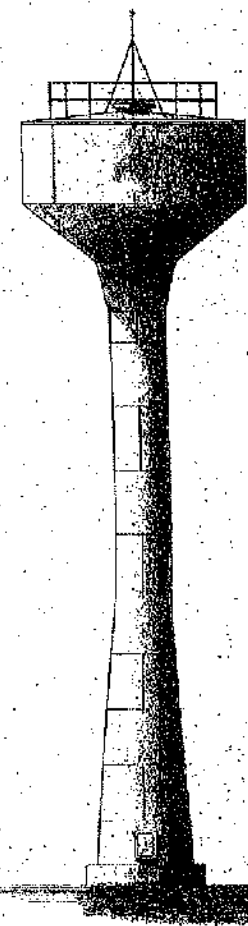


①—② 断 道

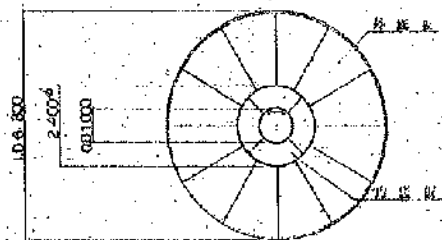

⑤—⑤斷 遊




①-②断面

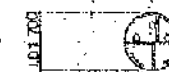

①...②断






B-E-N

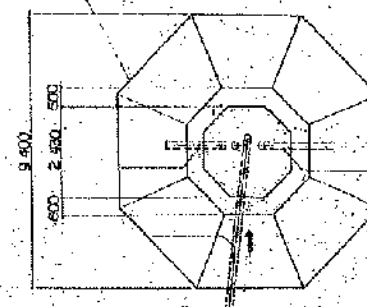




(A)-(A)断

参考図

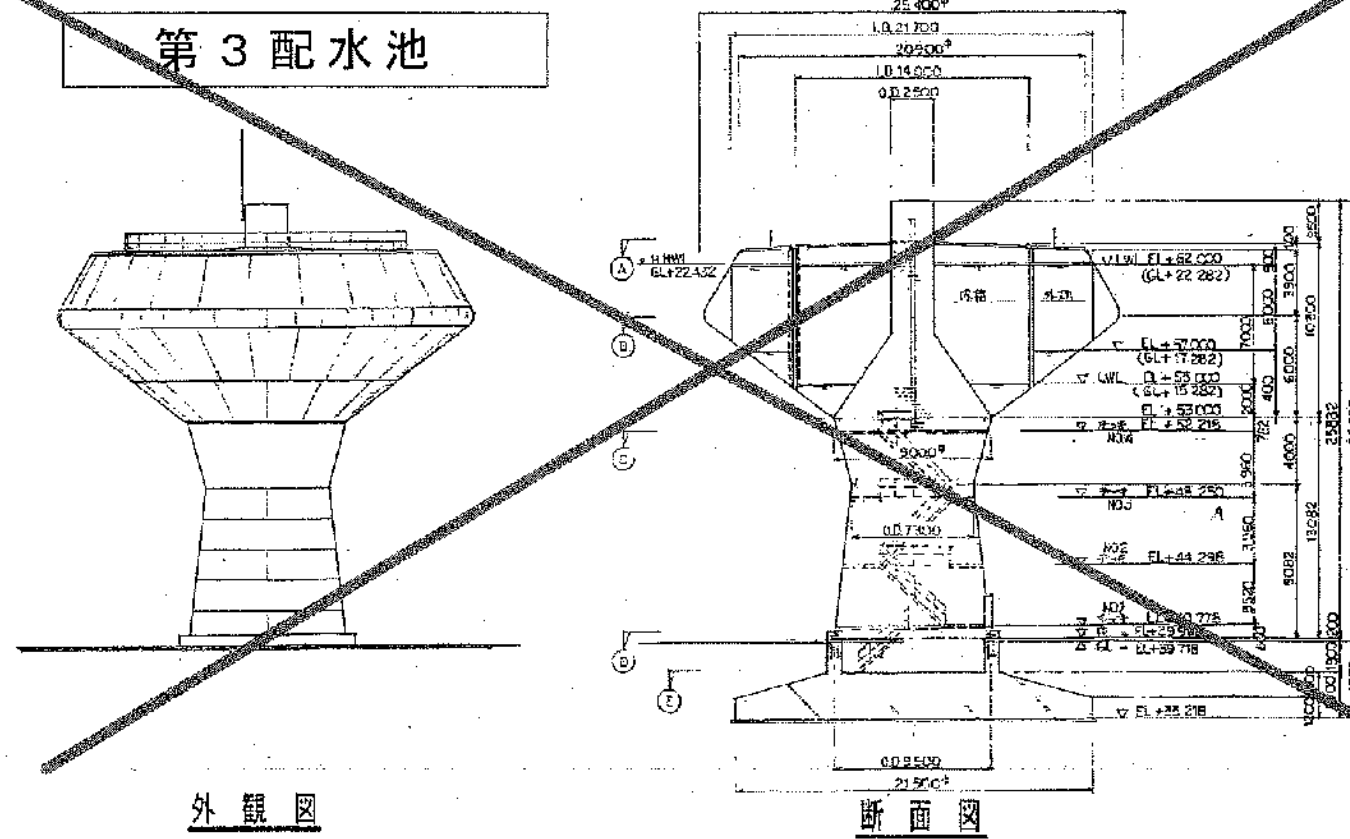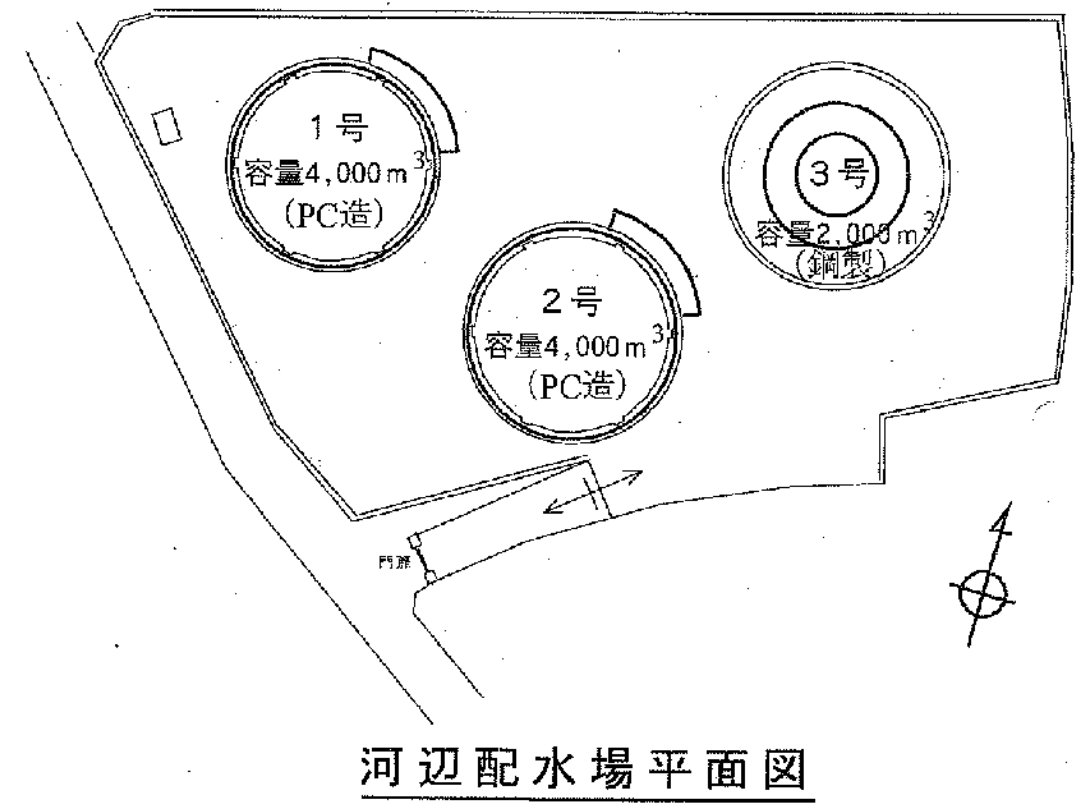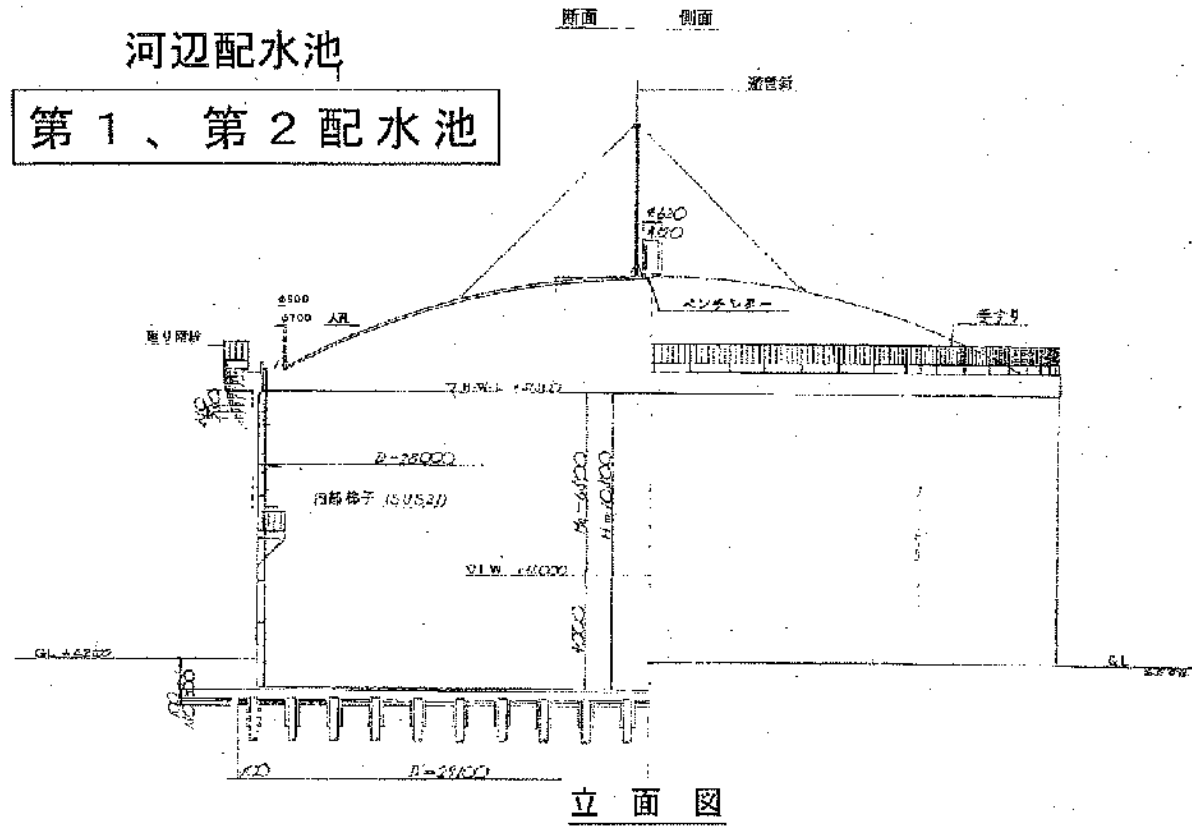

参考図


河芸上野配水池

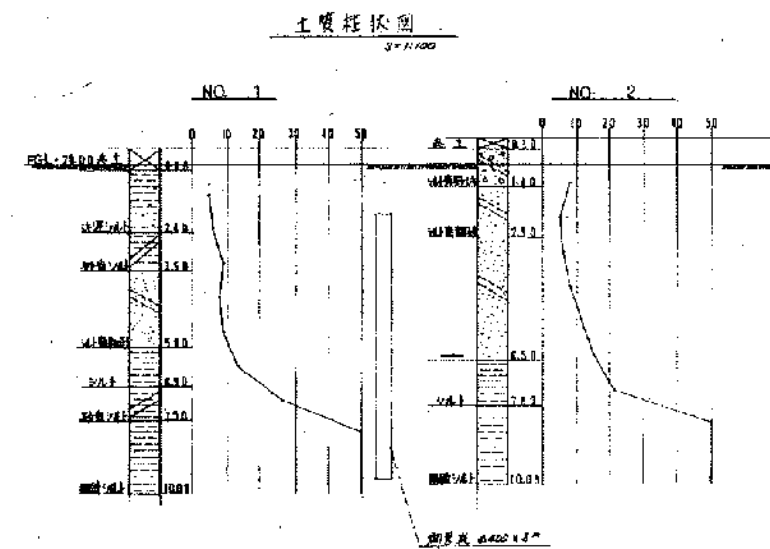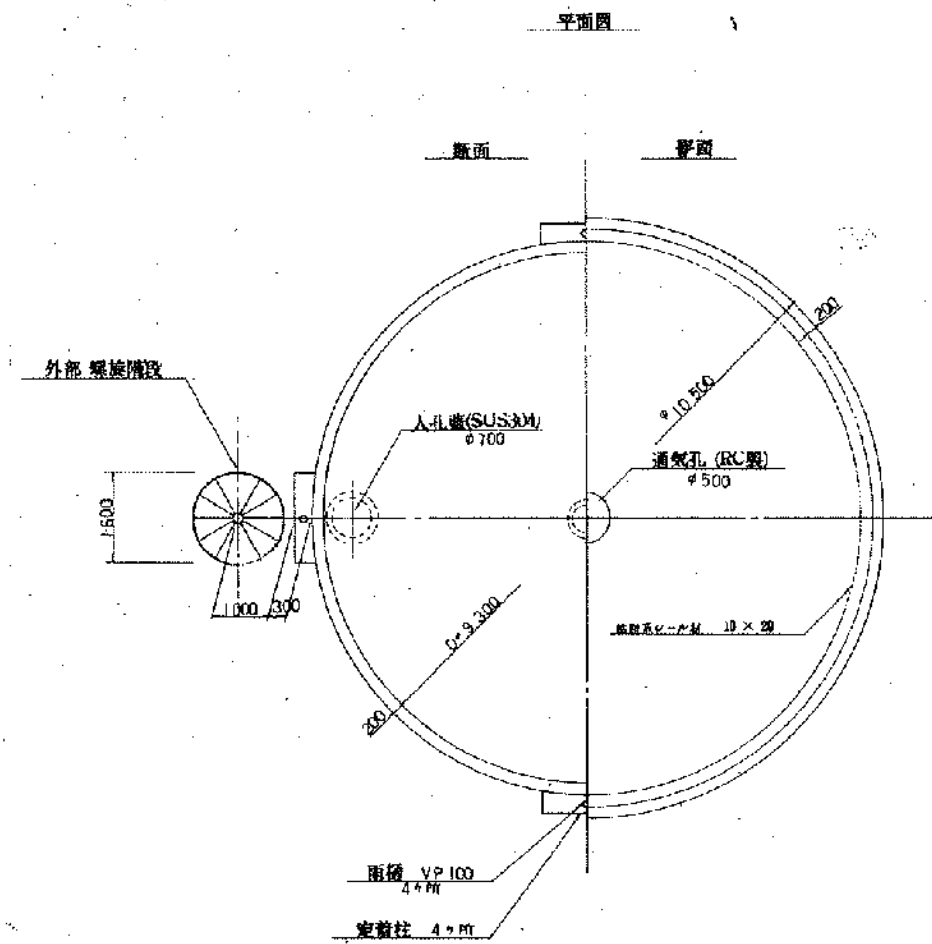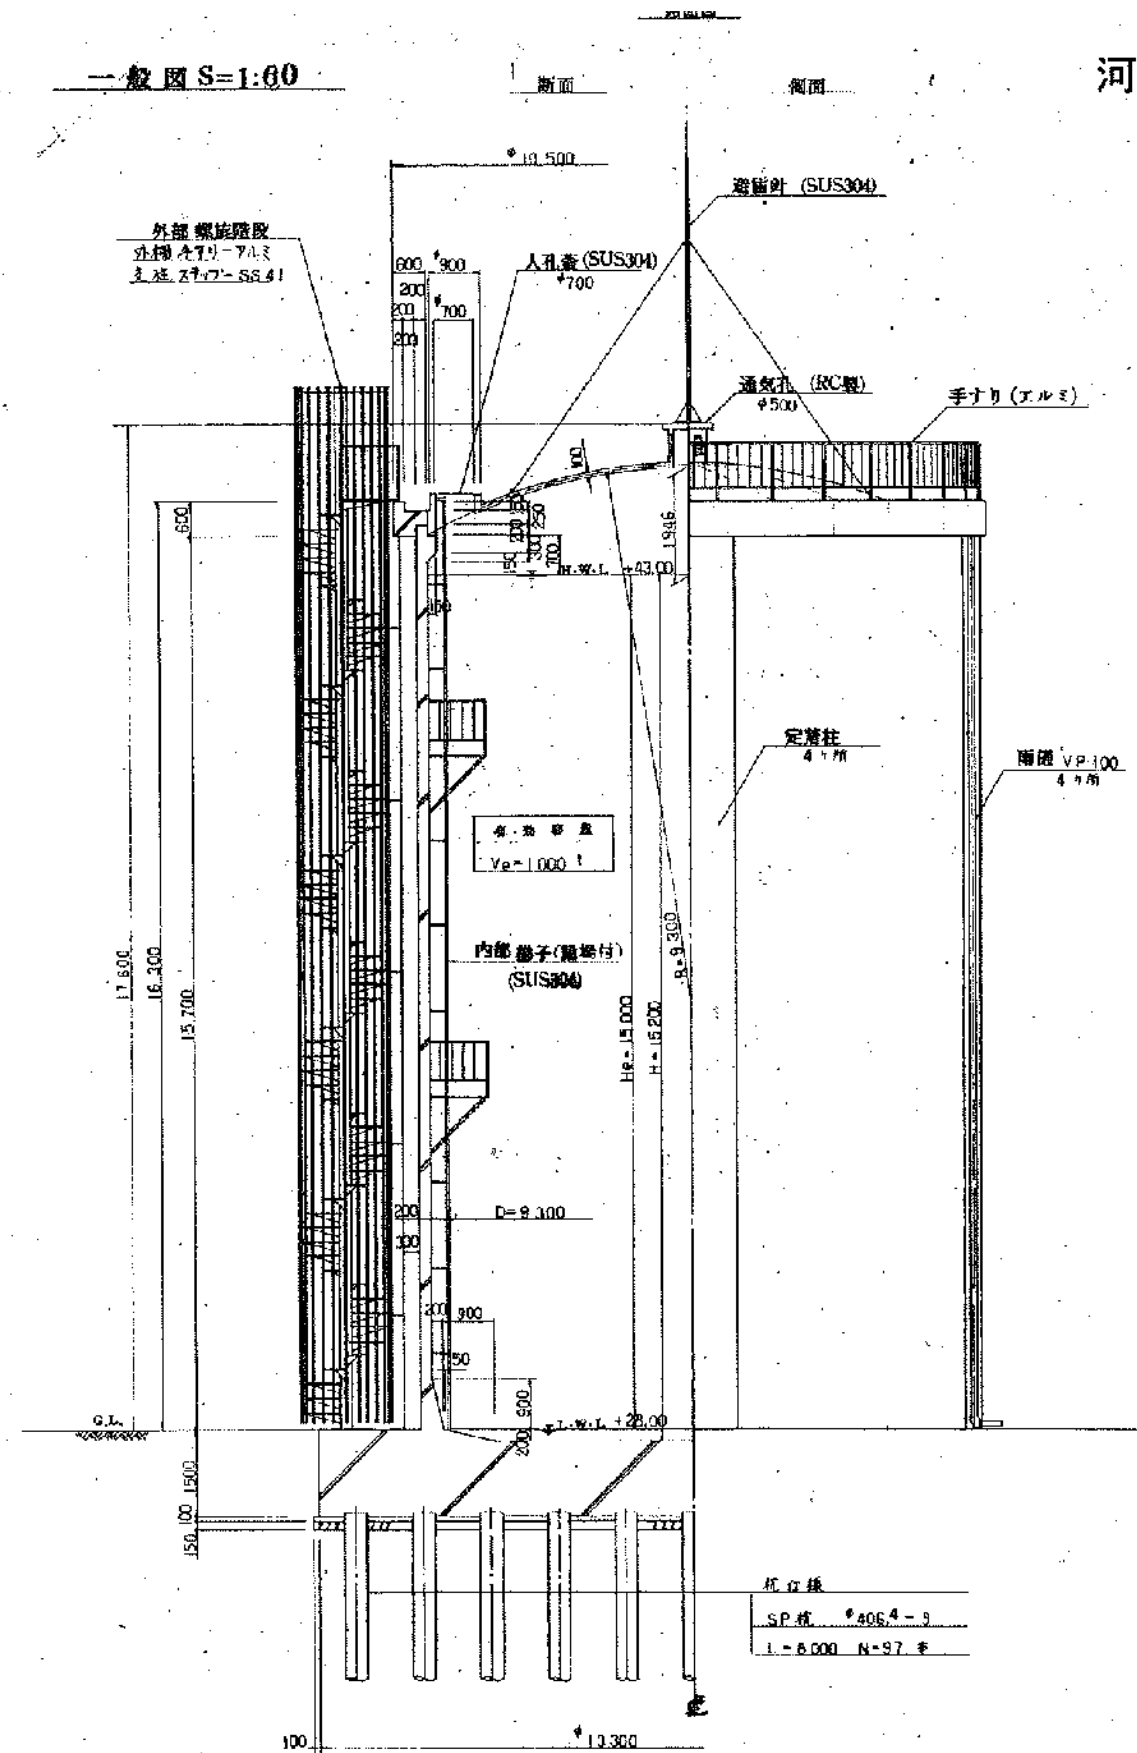


参考図

河芸千里ヶ丘配水池 1/2

一般図 8-192

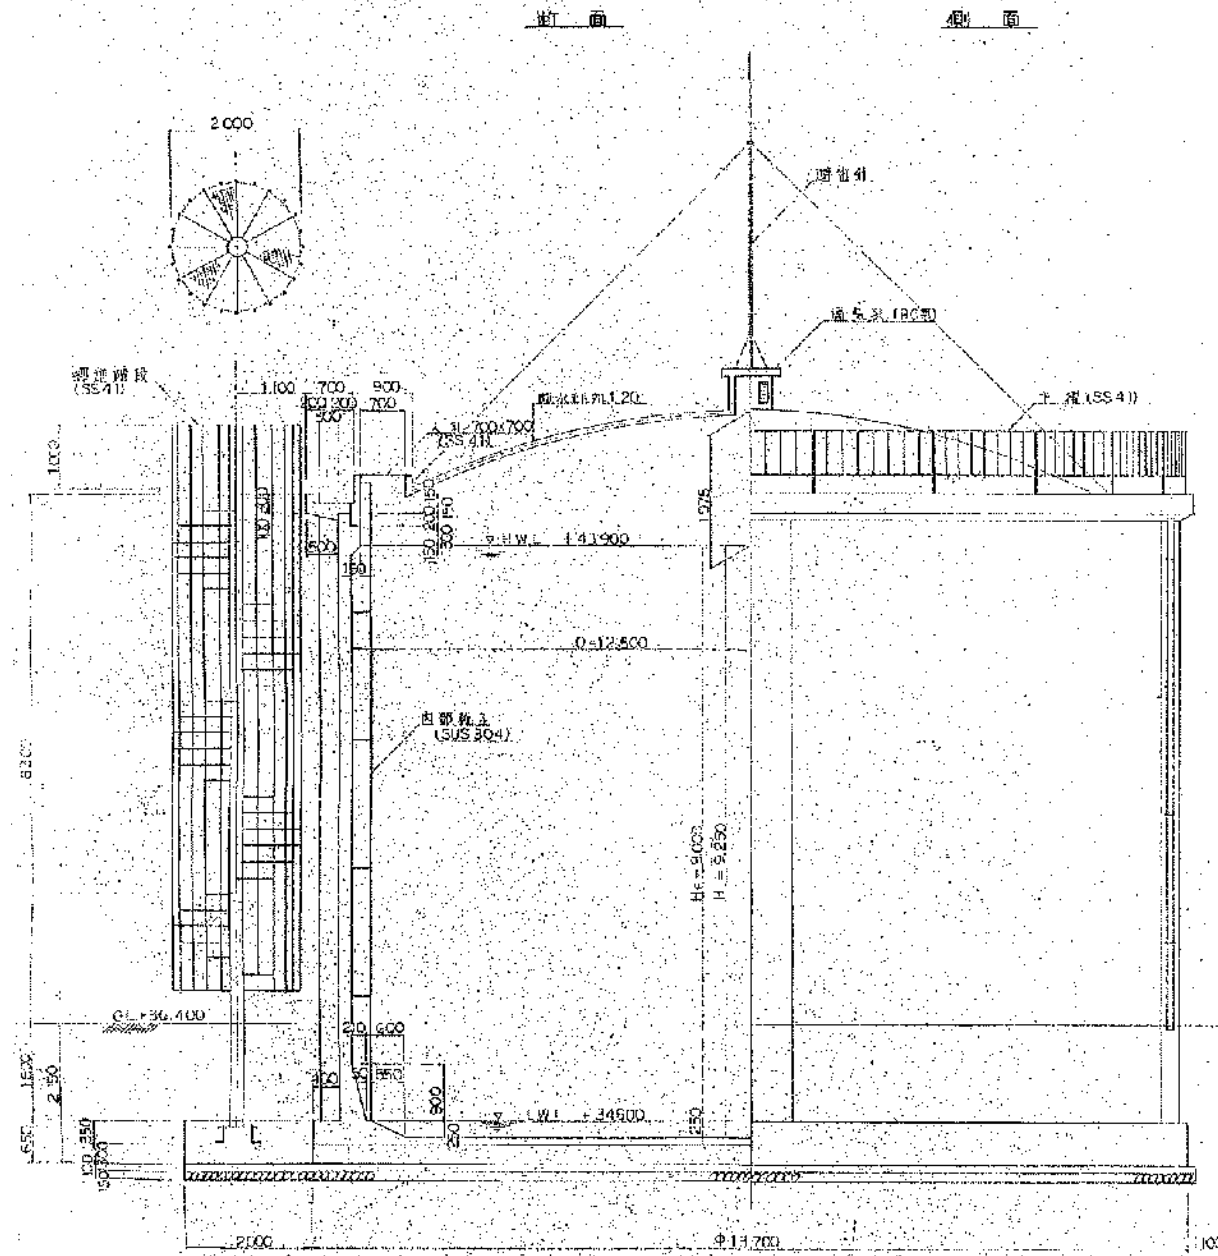


平面図

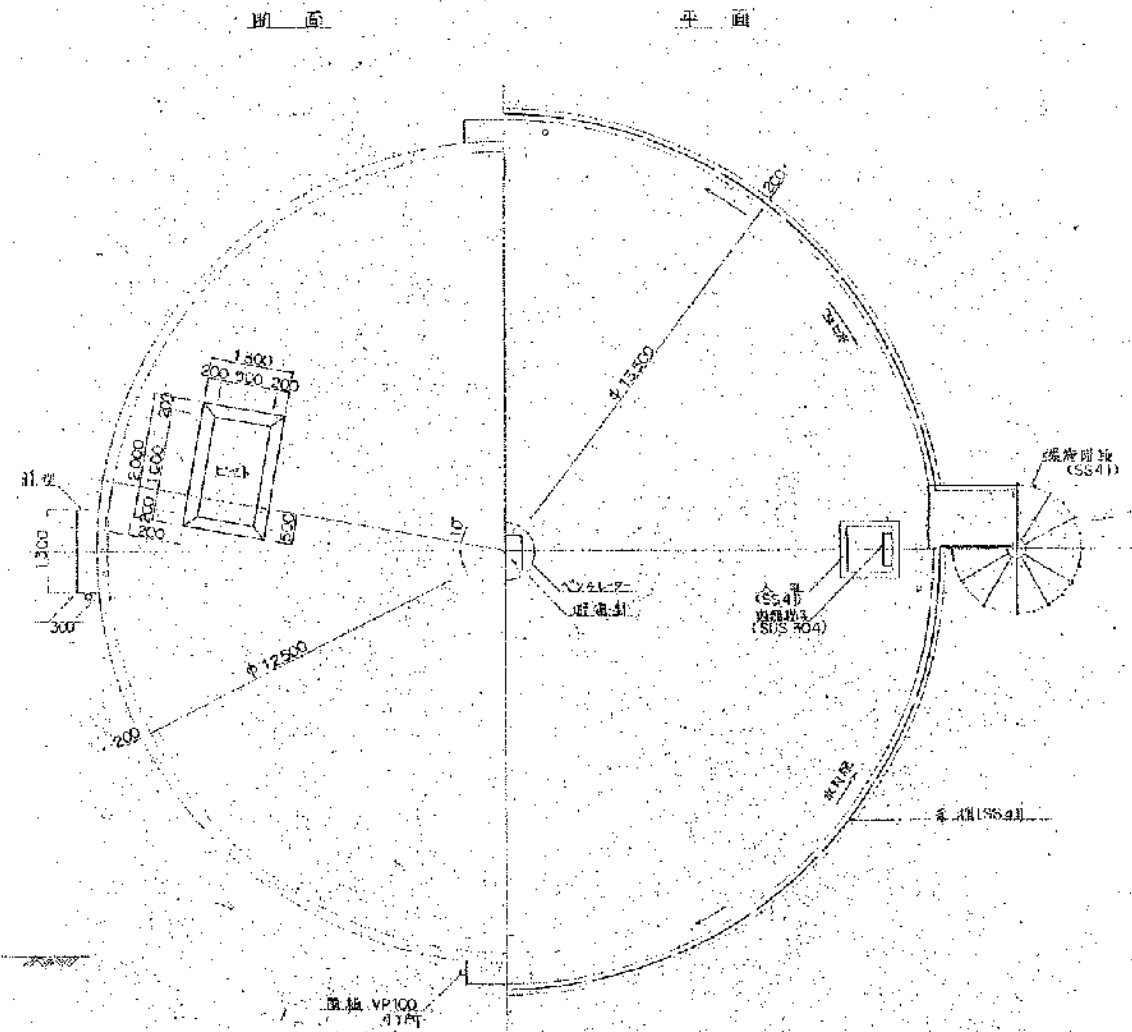


参考図

河芸千里ヶ丘配水池 2/2 基礎版平面配筋図 S=1:30

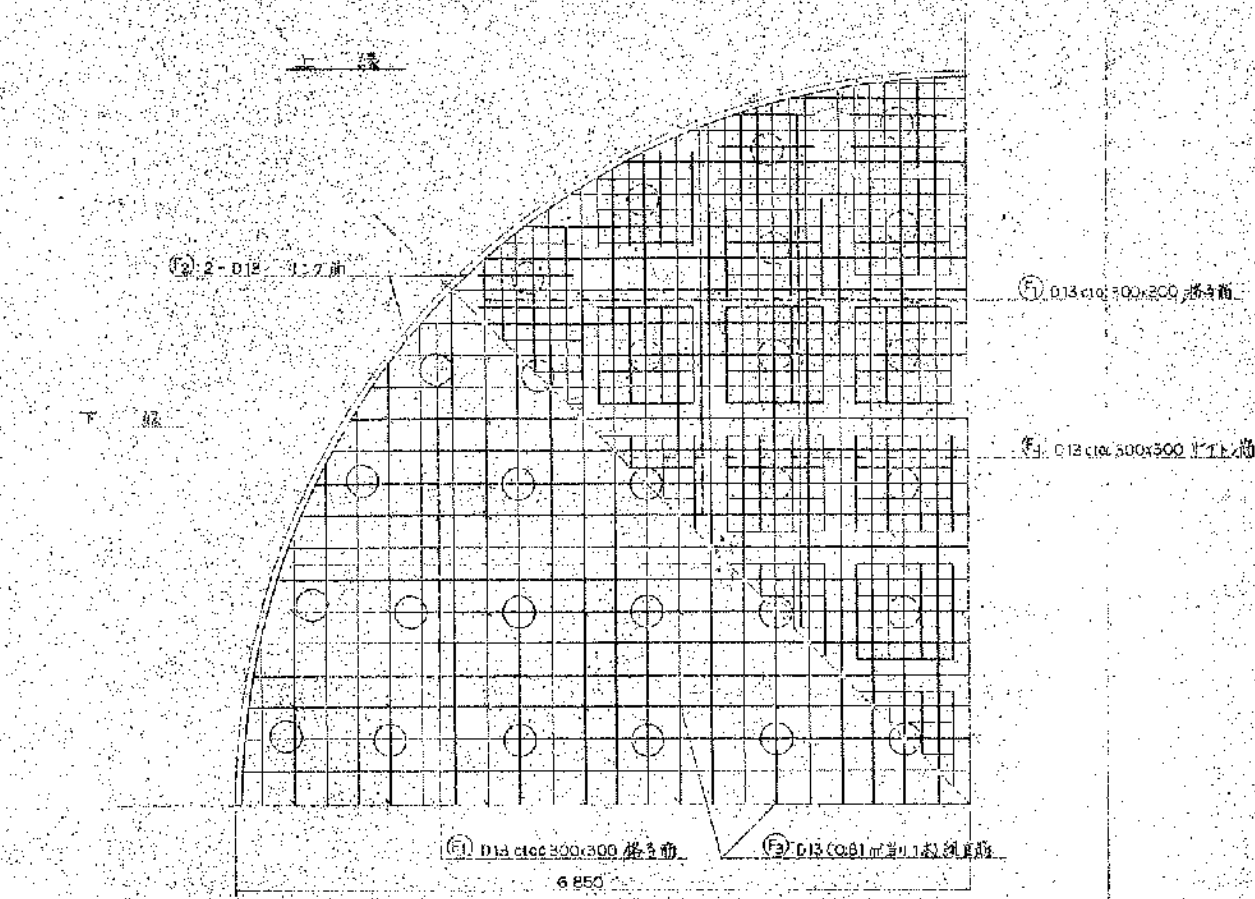


基礎配筋図

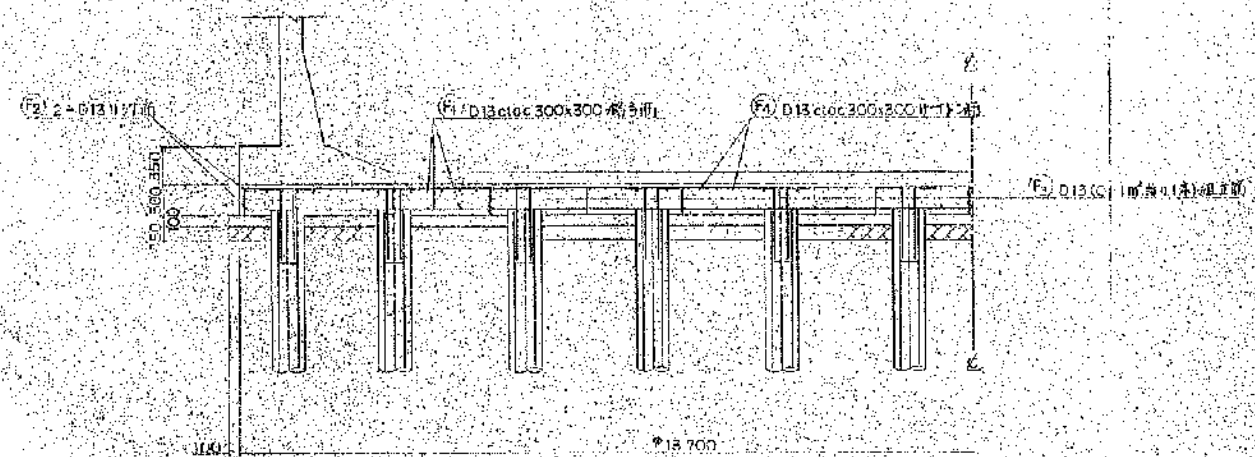


杭位図 S=1:60

PC 杭 φ300 A 種 L=70m N=112本

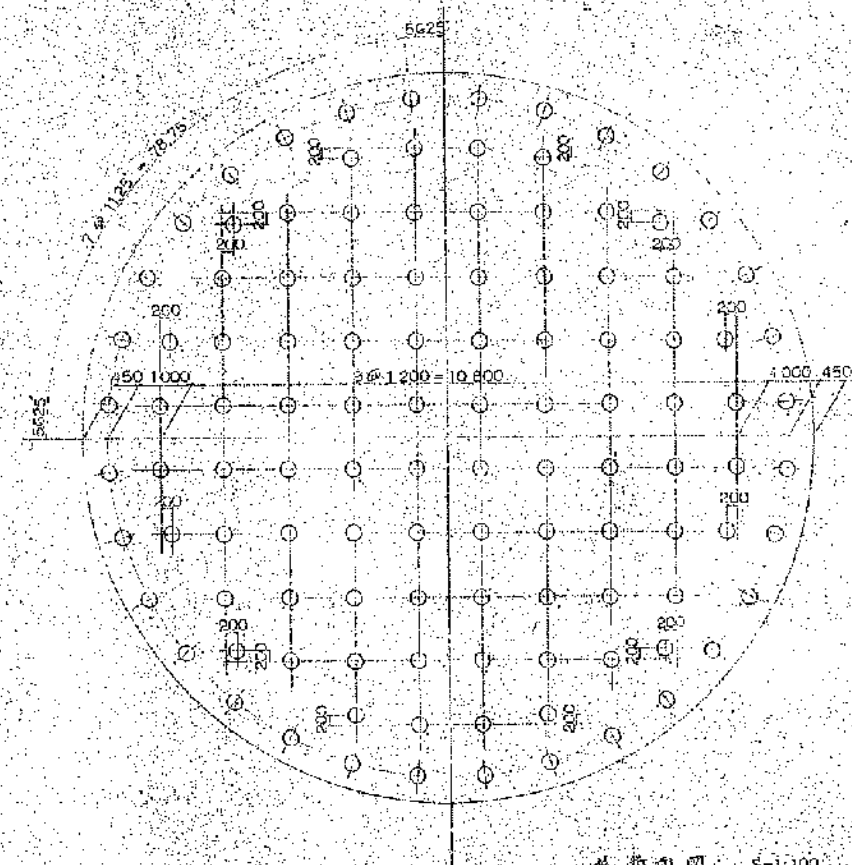

杭頭詳細図 S=1:60

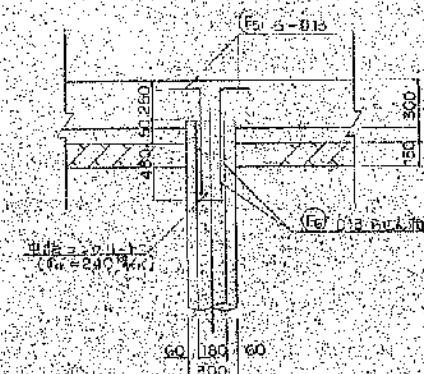

杭頭詳細図 S=1:100 (第1次設計) 1/1

