
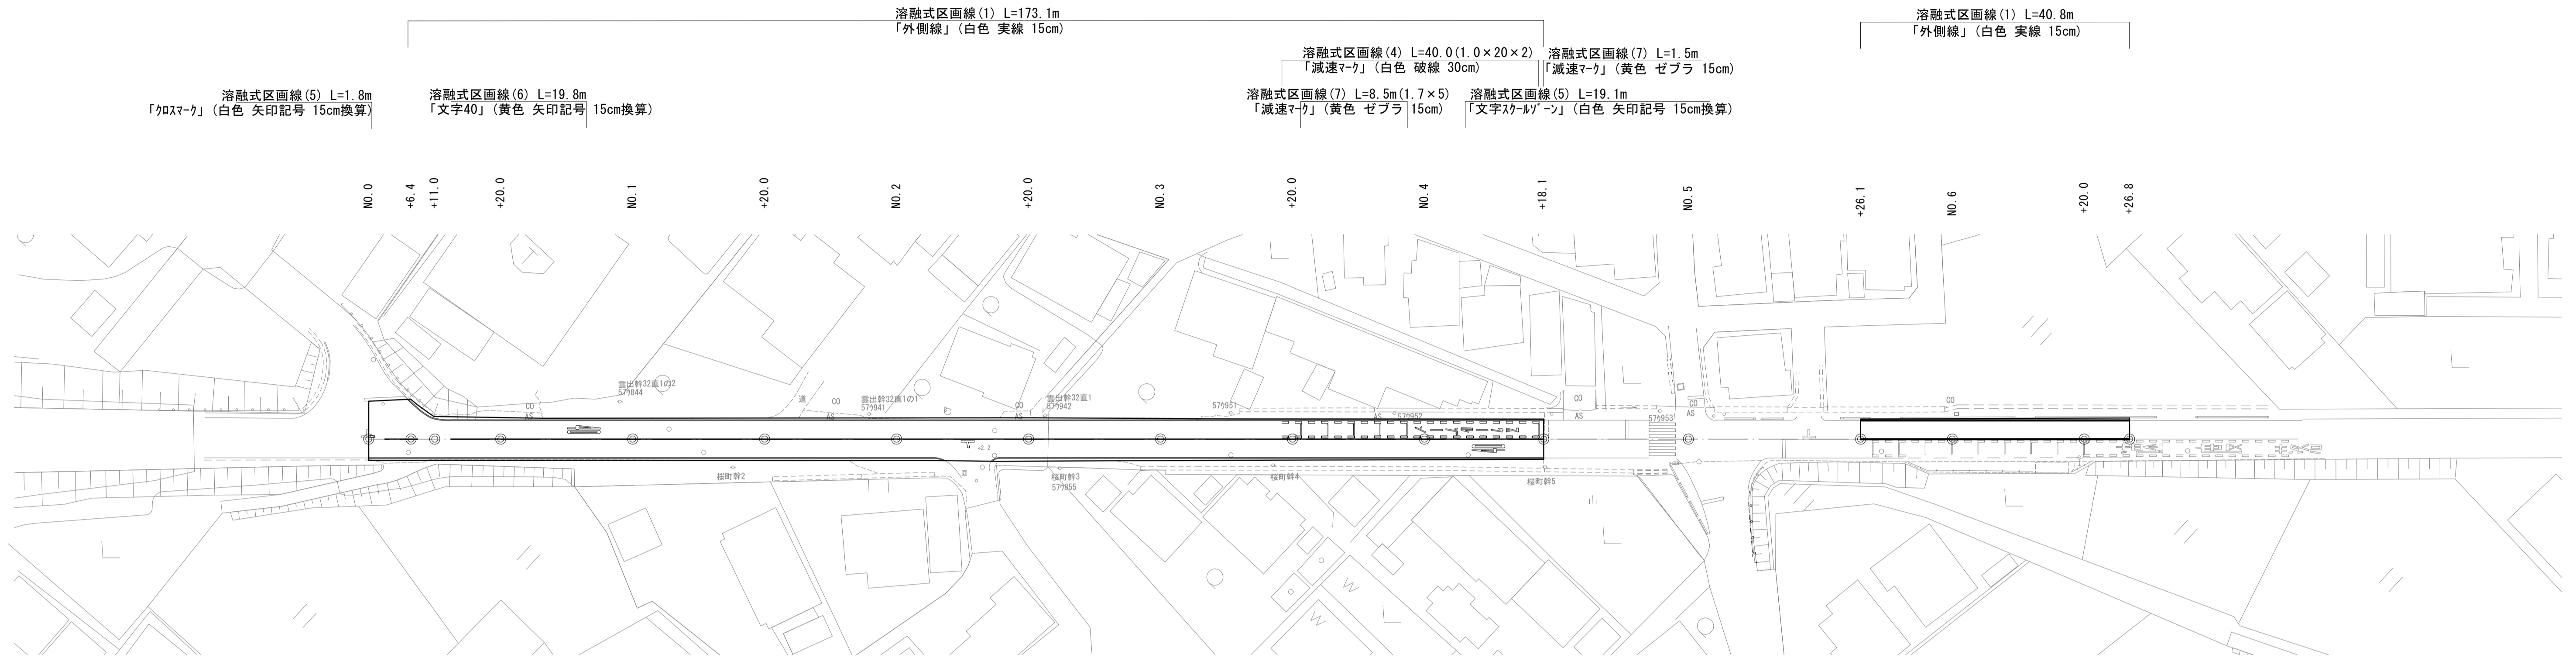



平面図

S=1:500

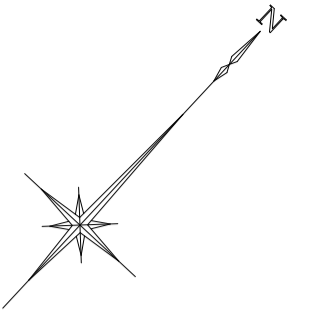

標準横断面図

S=1:50

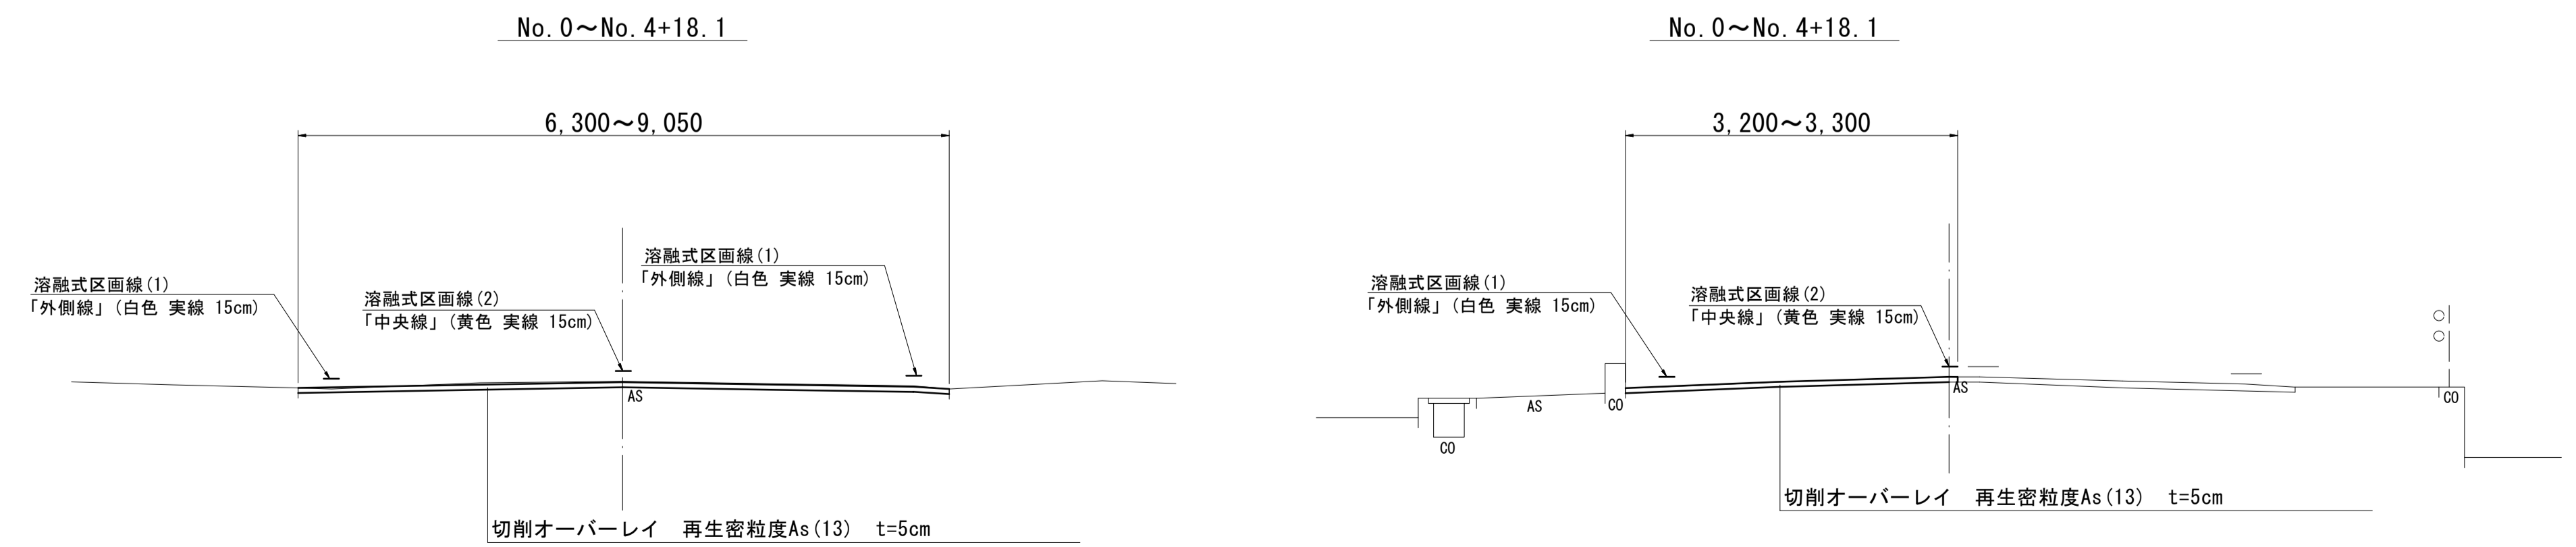

S=1:20

